


PLAT OF SURVEY

DESCRIPTION: THE EAST 55 FEET OF LOT 12 OF BLOCK 14 IN THE PLAT OF THE TOWN OF MENASHA (TWO ADDITIONS), IN THE SECOND WARD, CITY OF MENASHA, WINNEBAGO COUNTY, WISCONSIN.

CLIENT:
JASON STOLL & KELLY RYDER
104 BROAD STREET
MENASHA, WISCONSIN 54952

FIRST STREET (66')

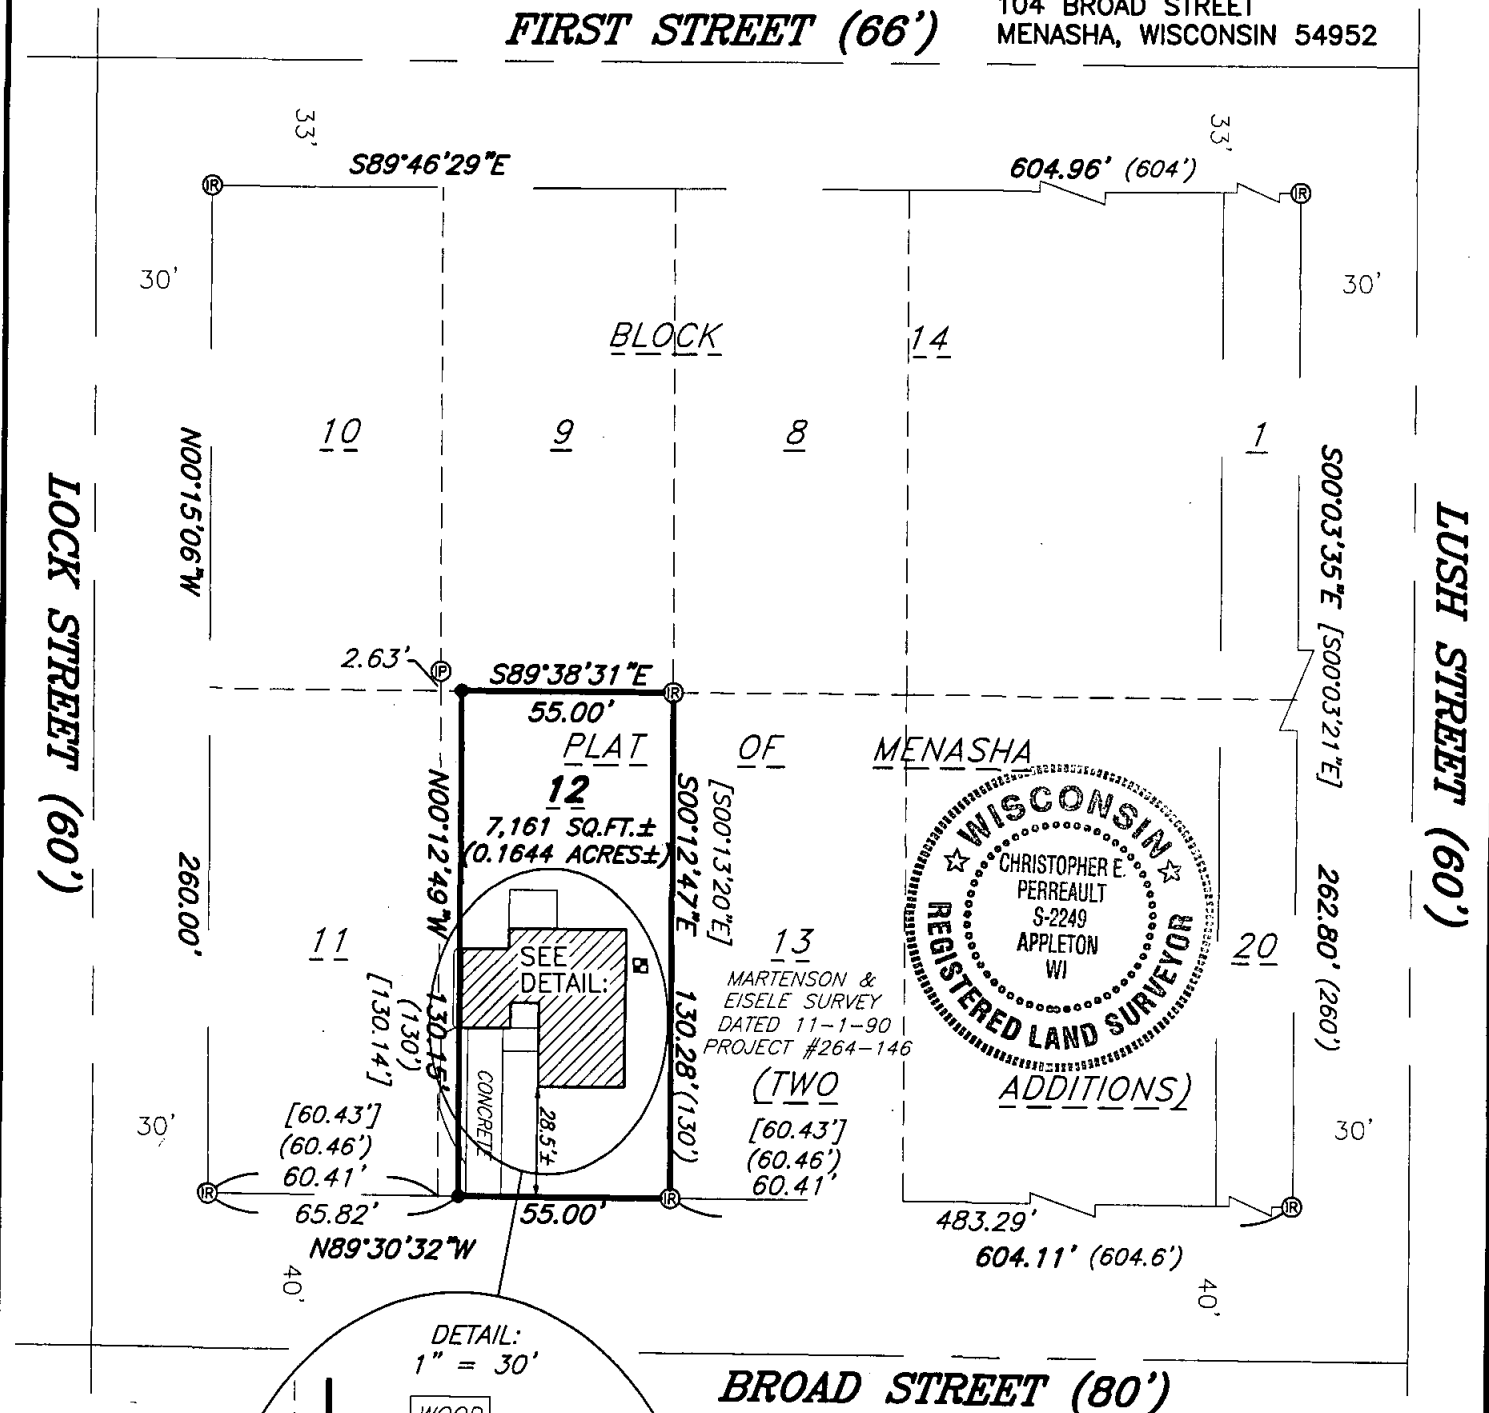

LEGEND:

- = 3/4" X 24" SOLID ROUND IRON REBAR SET, WEIGHING 1.502 LBS. PER LIN. FT.
- Ⓡ = 3/4" SOLID ROUND IRON REBAR FOUND
- Ⓢ = 1" ROUND IRON PIPE FOUND
- () = RECORDED AS BEARING AND/OR DISTANCE PER PLAT
- [] = BEARING AND/OR DISTANCE PER MARTENSON & EISELE SURVEY DATED 11-1-90
- Ⓢ = CENTRAL AIR UNIT

NORTH IS REFERENCED TO THE SOUTH LINE OF BLOCK 14 IN THE PLAT OF THE TOWN OF MENASHA (TWO ADDITIONS), IN THE SECOND WARD, CITY OF MENASHA, WINNEBAGO COUNTY, WISCONSIN, WHICH IS ASSUMED TO BEAR N89°30'32"W.

I HEREBY CERTIFY THAT I HAVE SURVEYED THE ABOVE DESCRIBED PROPERTY AS SHOWN ACCORDING TO THE OFFICIAL RECORDS AND THAT THIS PLAT OF SURVEY IS A CORRECT REPRESENTATION OF SAID SURVEY TO THE BEST OF MY KNOWLEDGE AND BELIEF.

CHRISTOPHER E. PERREAULT, RLS-2249

DATED



CAROW LAND SURVEYING CO., INC.

615 N. LYNDALE DRIVE., P.O. BOX 1297
APPLETON, WISCONSIN 54912-1297
PHONE 920-731-4168 FAX 731-5673

SCALE

1"=50'

DRAWN BY

cp-dv DGV

PROJECT NO.

A093.4