

NOTES

BUILDING PLANS NOT AVAILABLE TO US, SO THE LOCATION OF UNDERGROUND FEATURES ARE NOT SHOWN.

THE CITY OF MENASHA COULD NOT LOCATE THE DEED FOR CURVE IN THE NORTHWEST CORNER OF LOT 12.


TOTAL PARCEL CONTAINS: 31,567.3 SQUARE FEET
0.7267 ACRES

THERE IS A GOOD POSSIBILITY THAT BOTH BEDROCK AND GROUND WATER COULD BE FOUND LESS THAN 20 FEET BELOW THE SURFACE OF THE PROPERTY.

ANCHOR MARK

NORTHWEST CORNER OF THE INTERSECTION OF 3/4 STREET AND RAGINE STREET, S.R. ON UPPER FLANGE OF FIRE HYDRANT, ELEVATION 763.74, U.S.G.S. DATUM, PROVIDED BY CITY OF MENASHA PUBLIC WORKS DEPARTMENT ON 12-06-77.

700 FEET MUST BE ADDED TO ELEVATIONS TO OBTAIN U.S.G.S. ELEVATION.

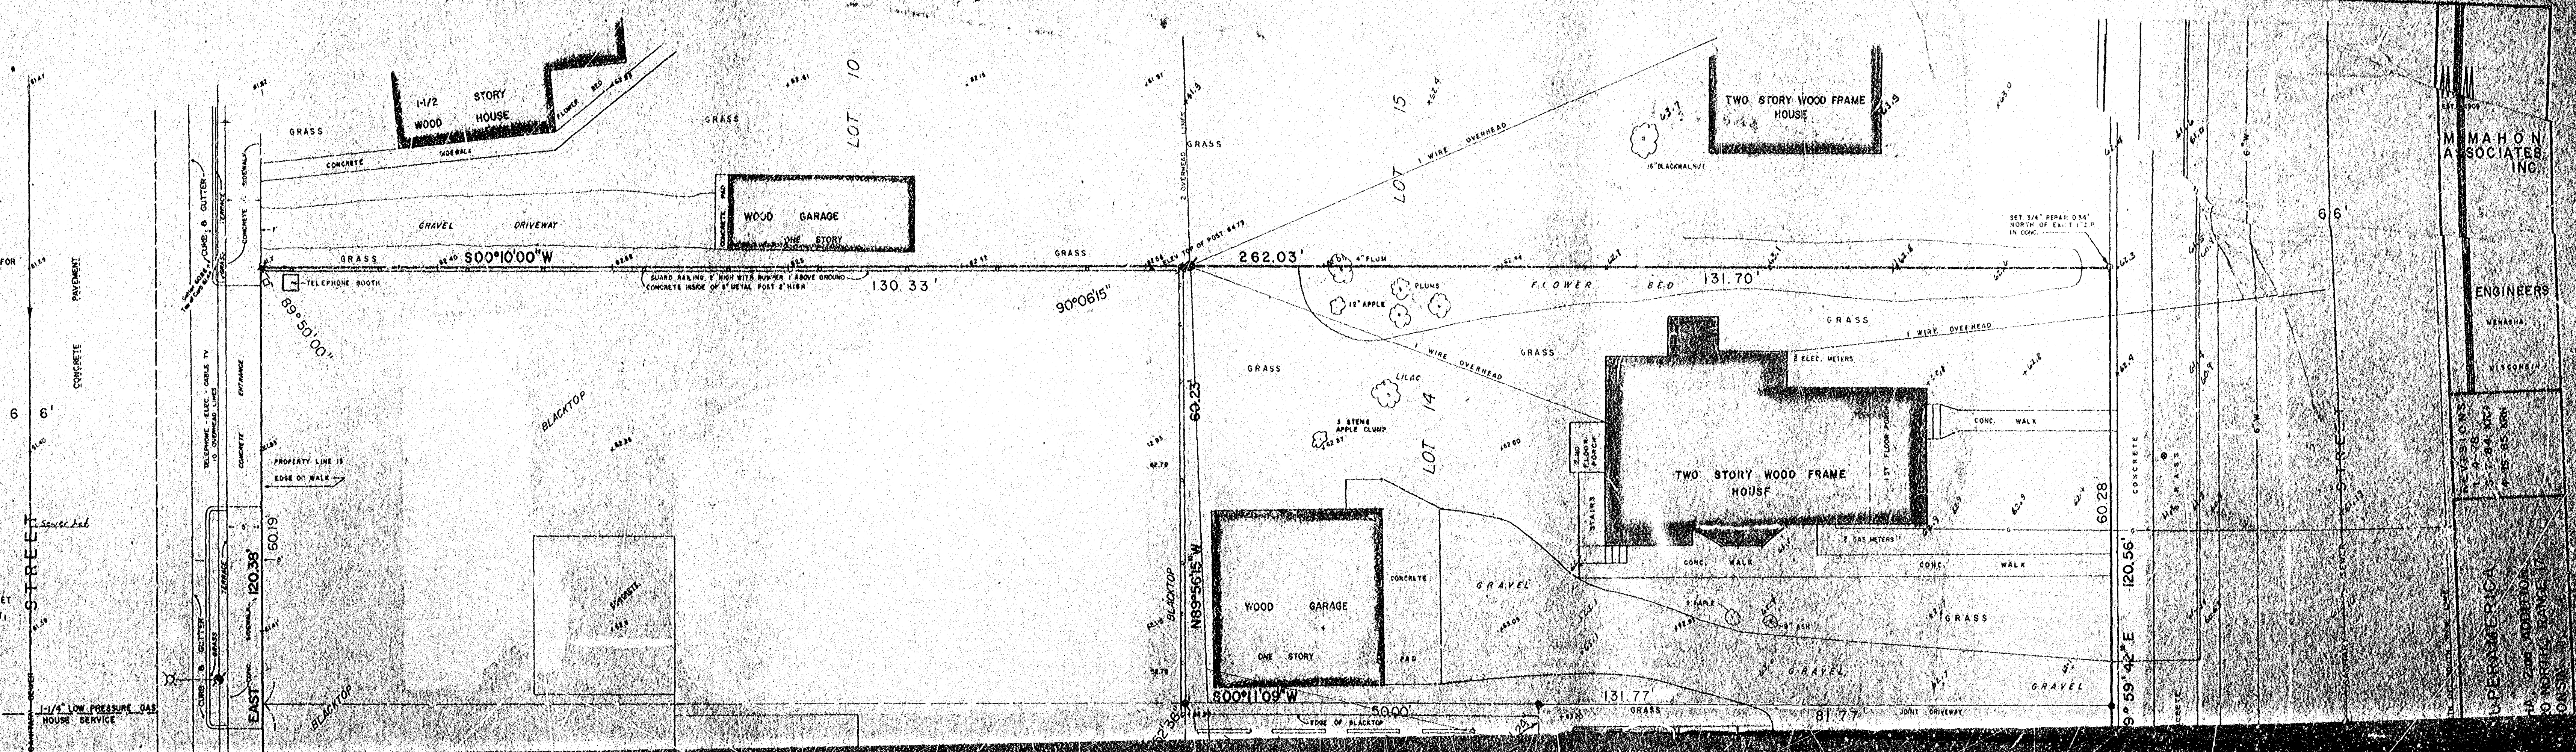

M. H. H. O. N.
A. S. O. C. I. A. T. E. S.
I. N. C.

ENGINEERS

MENASHA,

WISCONSIN

REVISIONS
1-A-78
2-B-84
3-C-85

UPPER AMERICA
1-A-2000
2-B-2000
3-C-2000


MINNESOTA PUBLIC WORKS DEPARTMENT, D.C. 18-0477
FOOTFEET MUST BE ADDED TO ELEVATIONS TO OBTAIN
U.S.C. & G. ELEVATION.

REFERENCE MERIDIAN:
BEARING REFERENCED TO THE SOUTHERLY RIGHT-OF-WAY
OF 3rd STREET, ASSUME TO BEAR EAST.



LITTLE LAKE BUTTE DES MORTS

LOCATION MAP

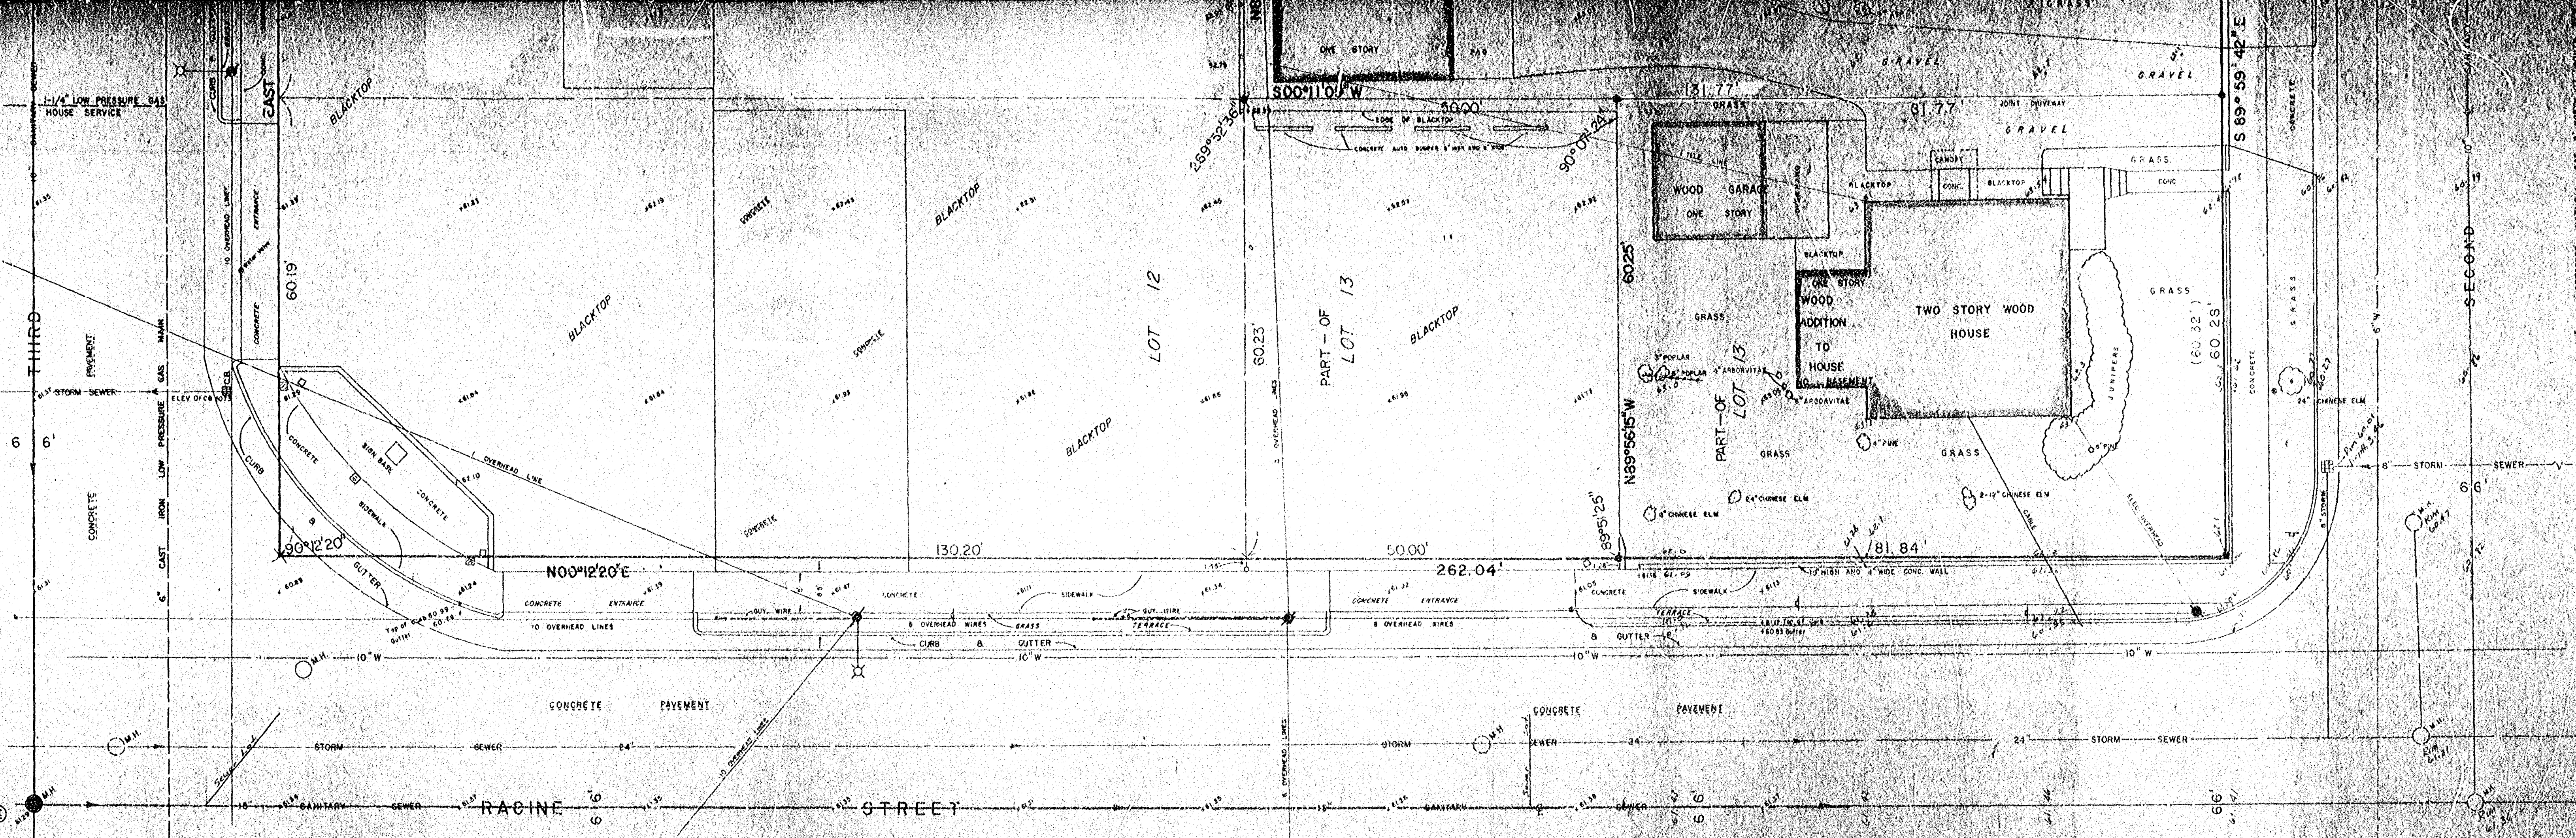

- LEGEND
- 3/4" x 24" IRON BAR SET
 - ✕ 1" IRON BAR FOUND
 - 1" IRON PIPE SET IN CONCRETE FOUND
 - ⊞ CATCH BASIN
 - M.H. MANHOLE
 - OH OVERHEAD
 - ⊞ TRAFFIC LIGHT ON POLE
 - ⊞ TRAFFIC LIGHT CONTROLS
 - ⊞ TRAFFIC SIGN ON 4" x 4" WOOD POST
 - ⊞ POWER POLE
 - 1" IRON PIPE FOUND
 - ✕ CROSS OUT IN CONCRETE
 - ⊞ WATER VALVE
 - EXIST. 3/4" IRON BAR

SURVEYOR'S CERTIFICATE

I, David M. Scholz, certify that the property survey and drawing is a true representation thereof and shows the location of all structures thereon, all parking areas, all fences, and all driveways. This survey was made of the direction of Superintendence, Saint Paul Park, Minnesota.

12-29-77

DAVID M. SCHOLZ
REGISTERED WISCONSIN LAND SURVEYOR

DATE 1-4-78
REVISED 7-7-84
REVISED 4-19-85

