



Martenson & Eisele, Inc.

- Civil Engineering
- Municipal Engineering
- Construction Supervision
- Construction Inspection
- Consulting Engineering

- Land Subdividing
- Land Planning
- Property Surveys
- Topographical Surveys
- Certified Soil Testing

1919 American Court
Menasha, Wisconsin 54956
Telephone 414-731-0381

Stanley C. Martenson, P.E.
David D. Eisele, P.L.S.

• • • • •
Dan A. Bloedorn
Charles F. Coopman, P.L.S.
John H. Daval, E.I.T.

Description for: Mr. Marvin Roth (House)

All that part of Lot 6 and 7, in the Subdivision of Lot 19, Pfister & Reed's Subdivision of the East 1/2 of the Northeast 1/4, Southeast 1/4, of Section 15, City of Menasha, per Assessor's Map, Town 20 North, Range 17 East, City of Menasha, Winnebago County, Wisconsin, more fully described as follows:

Commencing at the Southwest Corner of Lot 7; thence North, along the West Line of Said Lot 7, a distance of 67.50 feet to the point of beginning; thence N 87°-29'-10" E, 120.99 feet to a point on the common line between Lots 7 and 8; thence N 00°-27'-41" E, along said common line, 44.40 feet; thence S 89°-45'-45" W, 121.24 feet to a point on the West Line of Said Lot 6; thence South along the West line of Said Lots 6 and 7, a distance of 49.20 feet to the point of beginning. Parcel is subject to all easements and restrictions of record.

Project No. 264-45

DDE


11/26/84

PLAT OF SURVEY

Part of Lot 6 and all of Lot 7 in the Subdivision of Lot 19 in Pfister & Reed's Subdivision of the East 1/2 of the Northeast 1/4, Southeast 1/4, *City of Menasha, per Assessor's Map, Town 20 North, Range 17 East, City of Menasha, Winnebago County, Wisconsin

* Section 15,

SURVEY FOR: MR. MARVIN ROTH

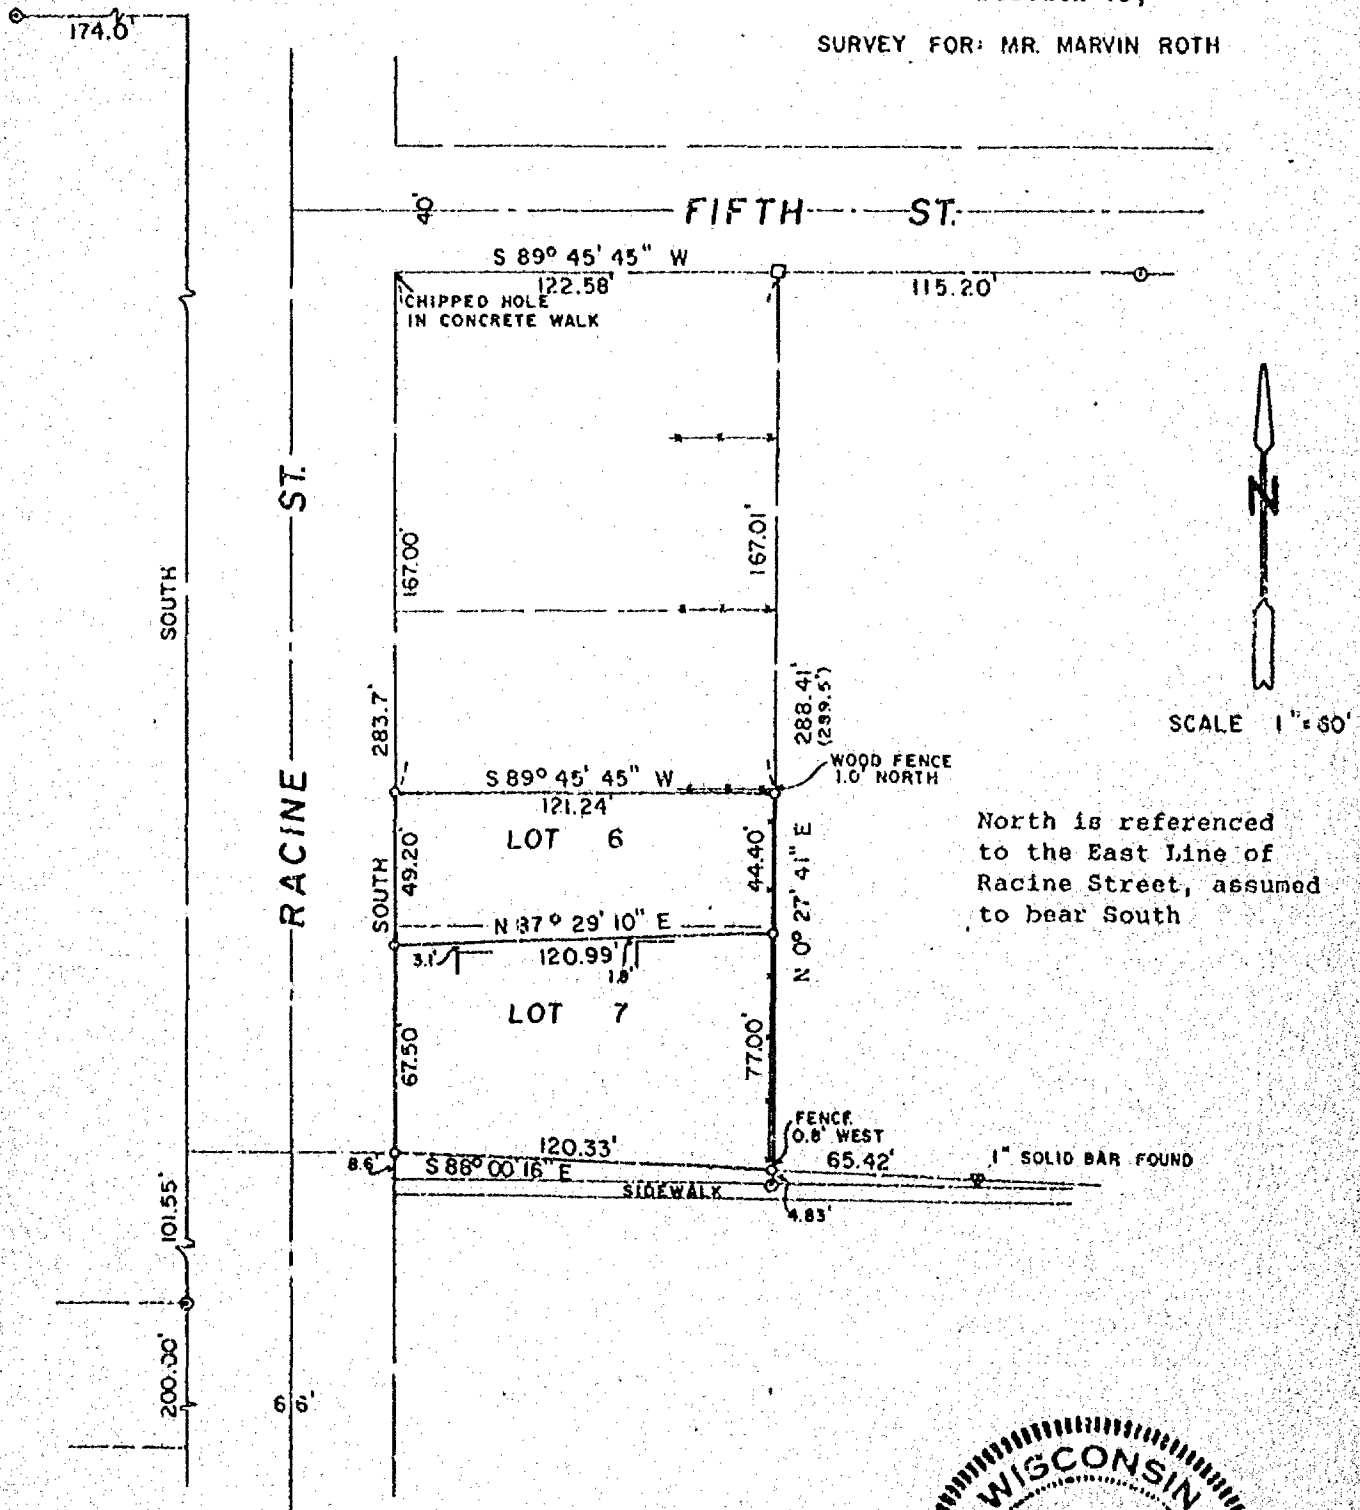


LEGEND

- 1" IRON PIPE SET
- ⊕ 1-1/4" STEEL REBAR SET
- ⊕ SECTION MONUMENT
- ⊕ PK NAIL
- ⊕ 1" IRON PIPE FOUND
- ⊕ 2" IRON PIPE FOUND
- ⊕ 3/4" REBAR FOUND
- ⊕ 1-1/4" REBAR FOUND
- FENCE
- x CHISELED "X"
- ▽ RAIL ROAD SPIKE
- (1) RECORDED AS

SURVEYOR'S CERTIFICATE

I, hereby certify that I have surveyed the property as shown and described, according to official records and that the plat above drawn is an accurate and correct representation of said survey, to the best of my knowledge and belief.

November 26, 1956 *David D. Eisele*
DATE REGISTERED LAND SURVEYOR

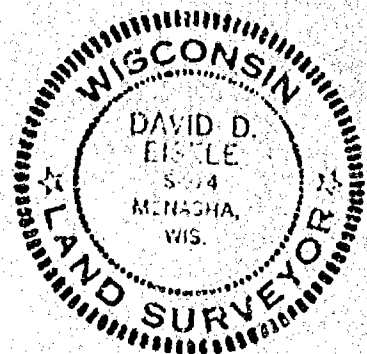

Martenson & Eisele, Inc.

CONSULTING ENGINEERING & LAND SURVEYING
1919 AMERICAN COURT
NEENAH WIS. 54956
PHONE - 731-0381

FIELD BOOK 42 PROJECT NO. 264-45
PAGE 6

THIS INSTRUMENT WAS DRAFTED BY: P.B.