


PLAT OF SURVEY

DESCRIPTION:

THE SOUTH 50 FEET OF LOT SEVENTEEN (17), PFISTER & REED'S SUBDIVISION, CITY OF MENASHA, WINNEBAGO COUNTY, WISCONSIN.

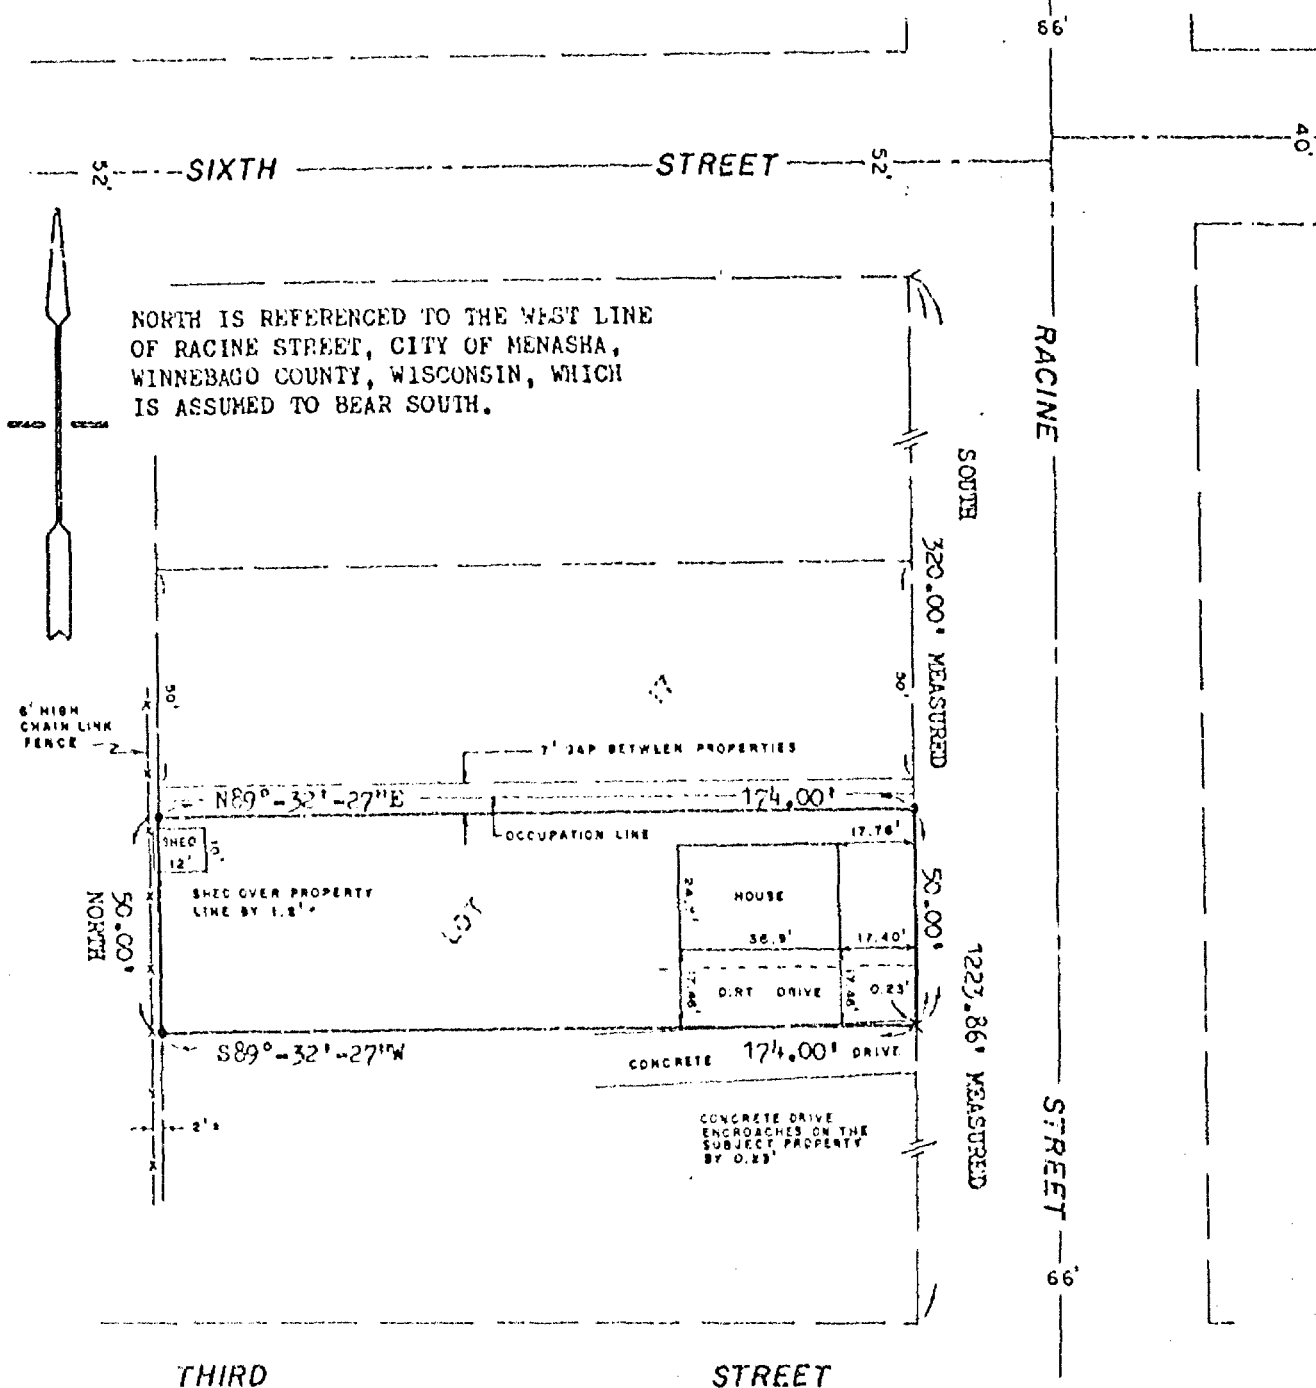


LEGEND:

- = 3/4" x 2 1/4" SOLID ROUND #6 IRON REBAR SET
- x = CHISEL CROSS SET
- < = CHISEL ARROW SET

CLIENT:

DENNIS BARTH
420 RACINE STREET
MENASHA, WISCONSIN 54952

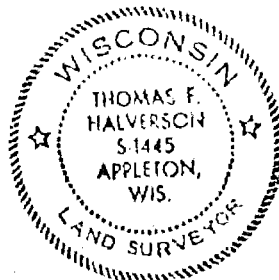

I HEREBY CERTIFY THAT I HAVE SURVEYED THE ABOVE DESCRIBED PROPERTY AS SHOWN ACCORDING TO THE OFFICIAL RECORDS AND THAT THIS PLAT OF SURVEY IS A CORRECT REPRESENTATION OF SAID SURVEY

Thomas F. Halverson 2/6/91
THOMAS F. HALVERSON RLS-1445 DATED



CAROW LAND SURVEYING CO., INC.

1837 W. WISCONSIN AVE., P.O. BOX 1297
APPLETON, WISCONSIN 54912-1297
PHONE 414-731-4168 FAX 731-5673

SCALE
1"=40'
DRAWN BY
kv dv DEW
PROJECT NO
A912.6