


SIXTH STREET R.O.W.
BETWEEN DEPERE STREET AND TAYCO STREET

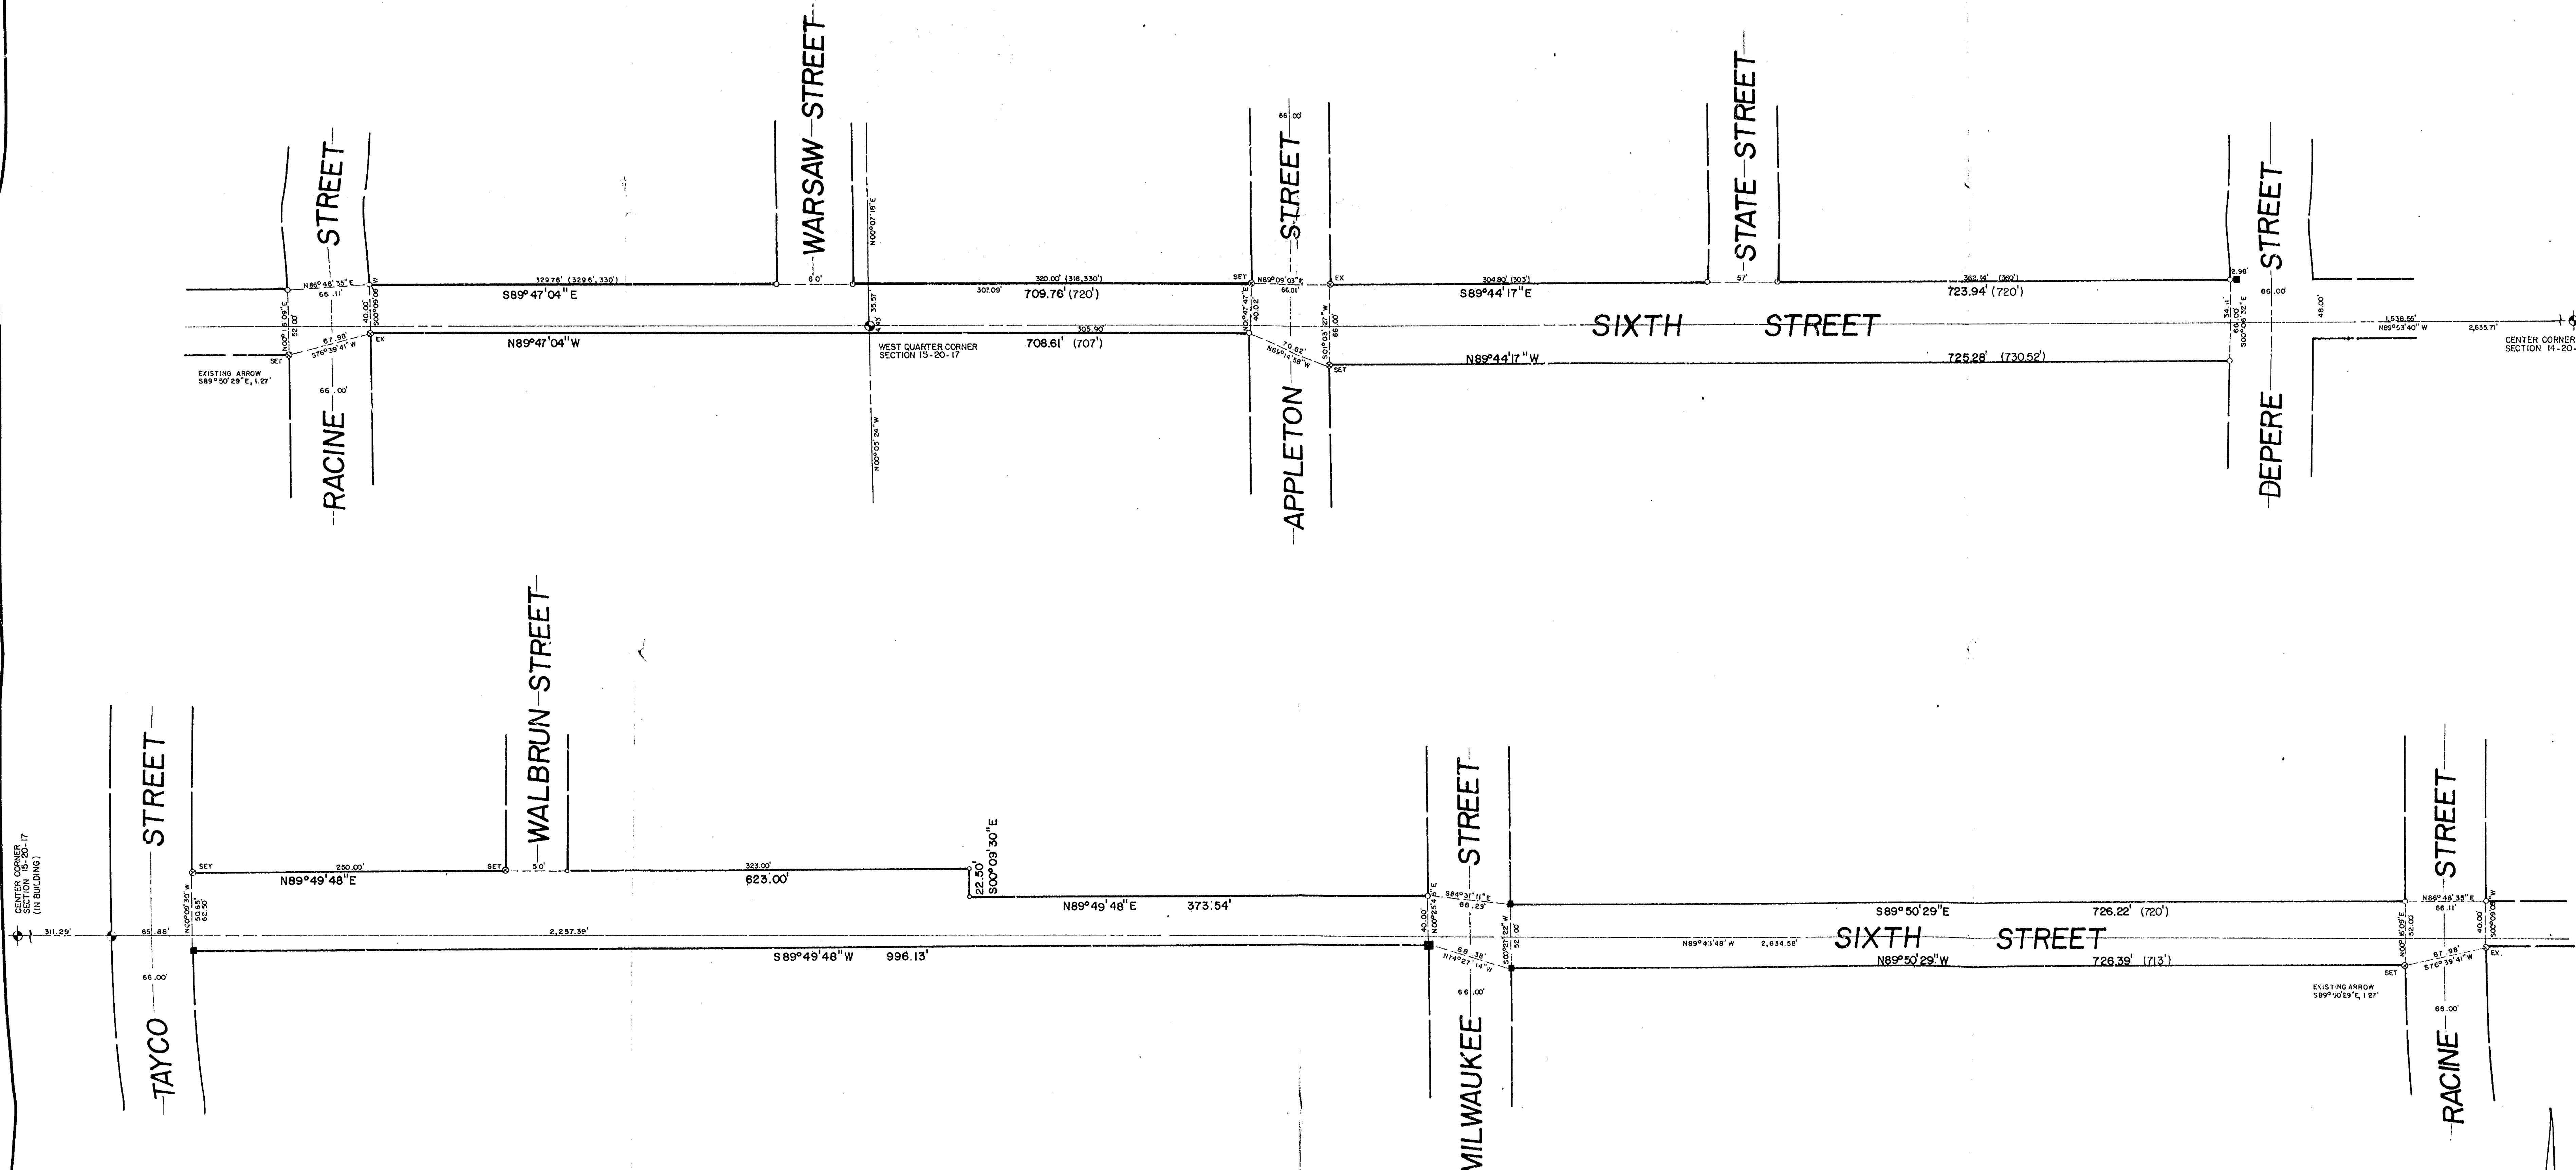

Surveyor's Certificate

I hereby certify that I have surveyed the above described property and that the above map is a true representation thereof and shows the size and location of the property, its exterior boundaries, boundary fences, apparent easements, roadways and visible encroachments, if any.

This survey is made for the use of the present owners of the property, and also those who purchase, mortgage or guarantee the title thereto within one (1) year from date hereof.

WISCONSIN
JAMES G. MAYER
S-1273
STOCKBRIDGE
WIS.
Surveyed 1/1/91

- LEGEND
- 1" x 24" IRON PIPE SET WEIGHING 1.13 LBS./FT.
 - ⊕ CHISELED CROSS
 - ⊙ P.K. NAIL SET
 - EXISTING 3/4" REBAR
 - EXISTING 1-1/4" REBAR
 - () RECORDED AS
 - ⊕ EXISTING BERNSTEN MONUMENT

BEARINGS REFERENCED TO THE SOUTH LINE OF THE NORTHWEST QUARTER OF SECTION 14, T.20N., R.17E., ASSUMED BEAR N89°53'40"W

NORTHWEST QUARTER AND THE SOUTHWEST QUARTER OF SECTION 14, NORTHEAST QUARTER AND THE SOUTHWEST QUARTER OF SECTION 15, TOWNSHIP 20 NORTH, RANGE 17 EAST, CITY OF MENASHA, WINNEBAGO COUNTY, WI.		
SCALE: 1" = 60'	APPROVED BY:	DRAWN BY: J.G.M.
DATE: 4-29-91		REVISED:
MAYER LAND SURVEYING 2525 SOUTH ONEIDA STREET APPLETON, WI. 54914-734-8888		DRAWING NUMBER