



REFERENCE MERIDIAN
THE WEST LINE OF TAYCO STREET,
ASSUMED TO BEAR N 00° 15' 58" W.



LEGEND

- - 1" x 24" IRON PIPE SET,
WEIGHING 1.13 lbs./ft.
- - EXISTING 1" IRON PIPE
- - 3/4" x 24" STEEL REINFORCING ROD SET,
WEIGHING 1.50 lbs./ft.
- - EXISTING 3/4" STEEL REINFORCING ROD
- ⊙ - EXISTING CHISEL CROSS IN CONCRETE
- x - CHISEL CROSS SET IN CONCRETE
- - EXISTING P.K. NAIL
- o - P.K. NAIL SET
- () - RECORDED AS

SURVEYOR'S CERTIFICATE

I hereby certify that I have surveyed the above described property and that the above map is a true representation hereof and shows the size and location of the property, its exterior boundaries, the location of all visible structures and boundary fences, apparent easements, roadways and visible encroachments, if any.

This survey is made for the use of the present owners of the property, and also those who purchase, mortgage, or guarantee the title thereto within one (1) year from date hereof.

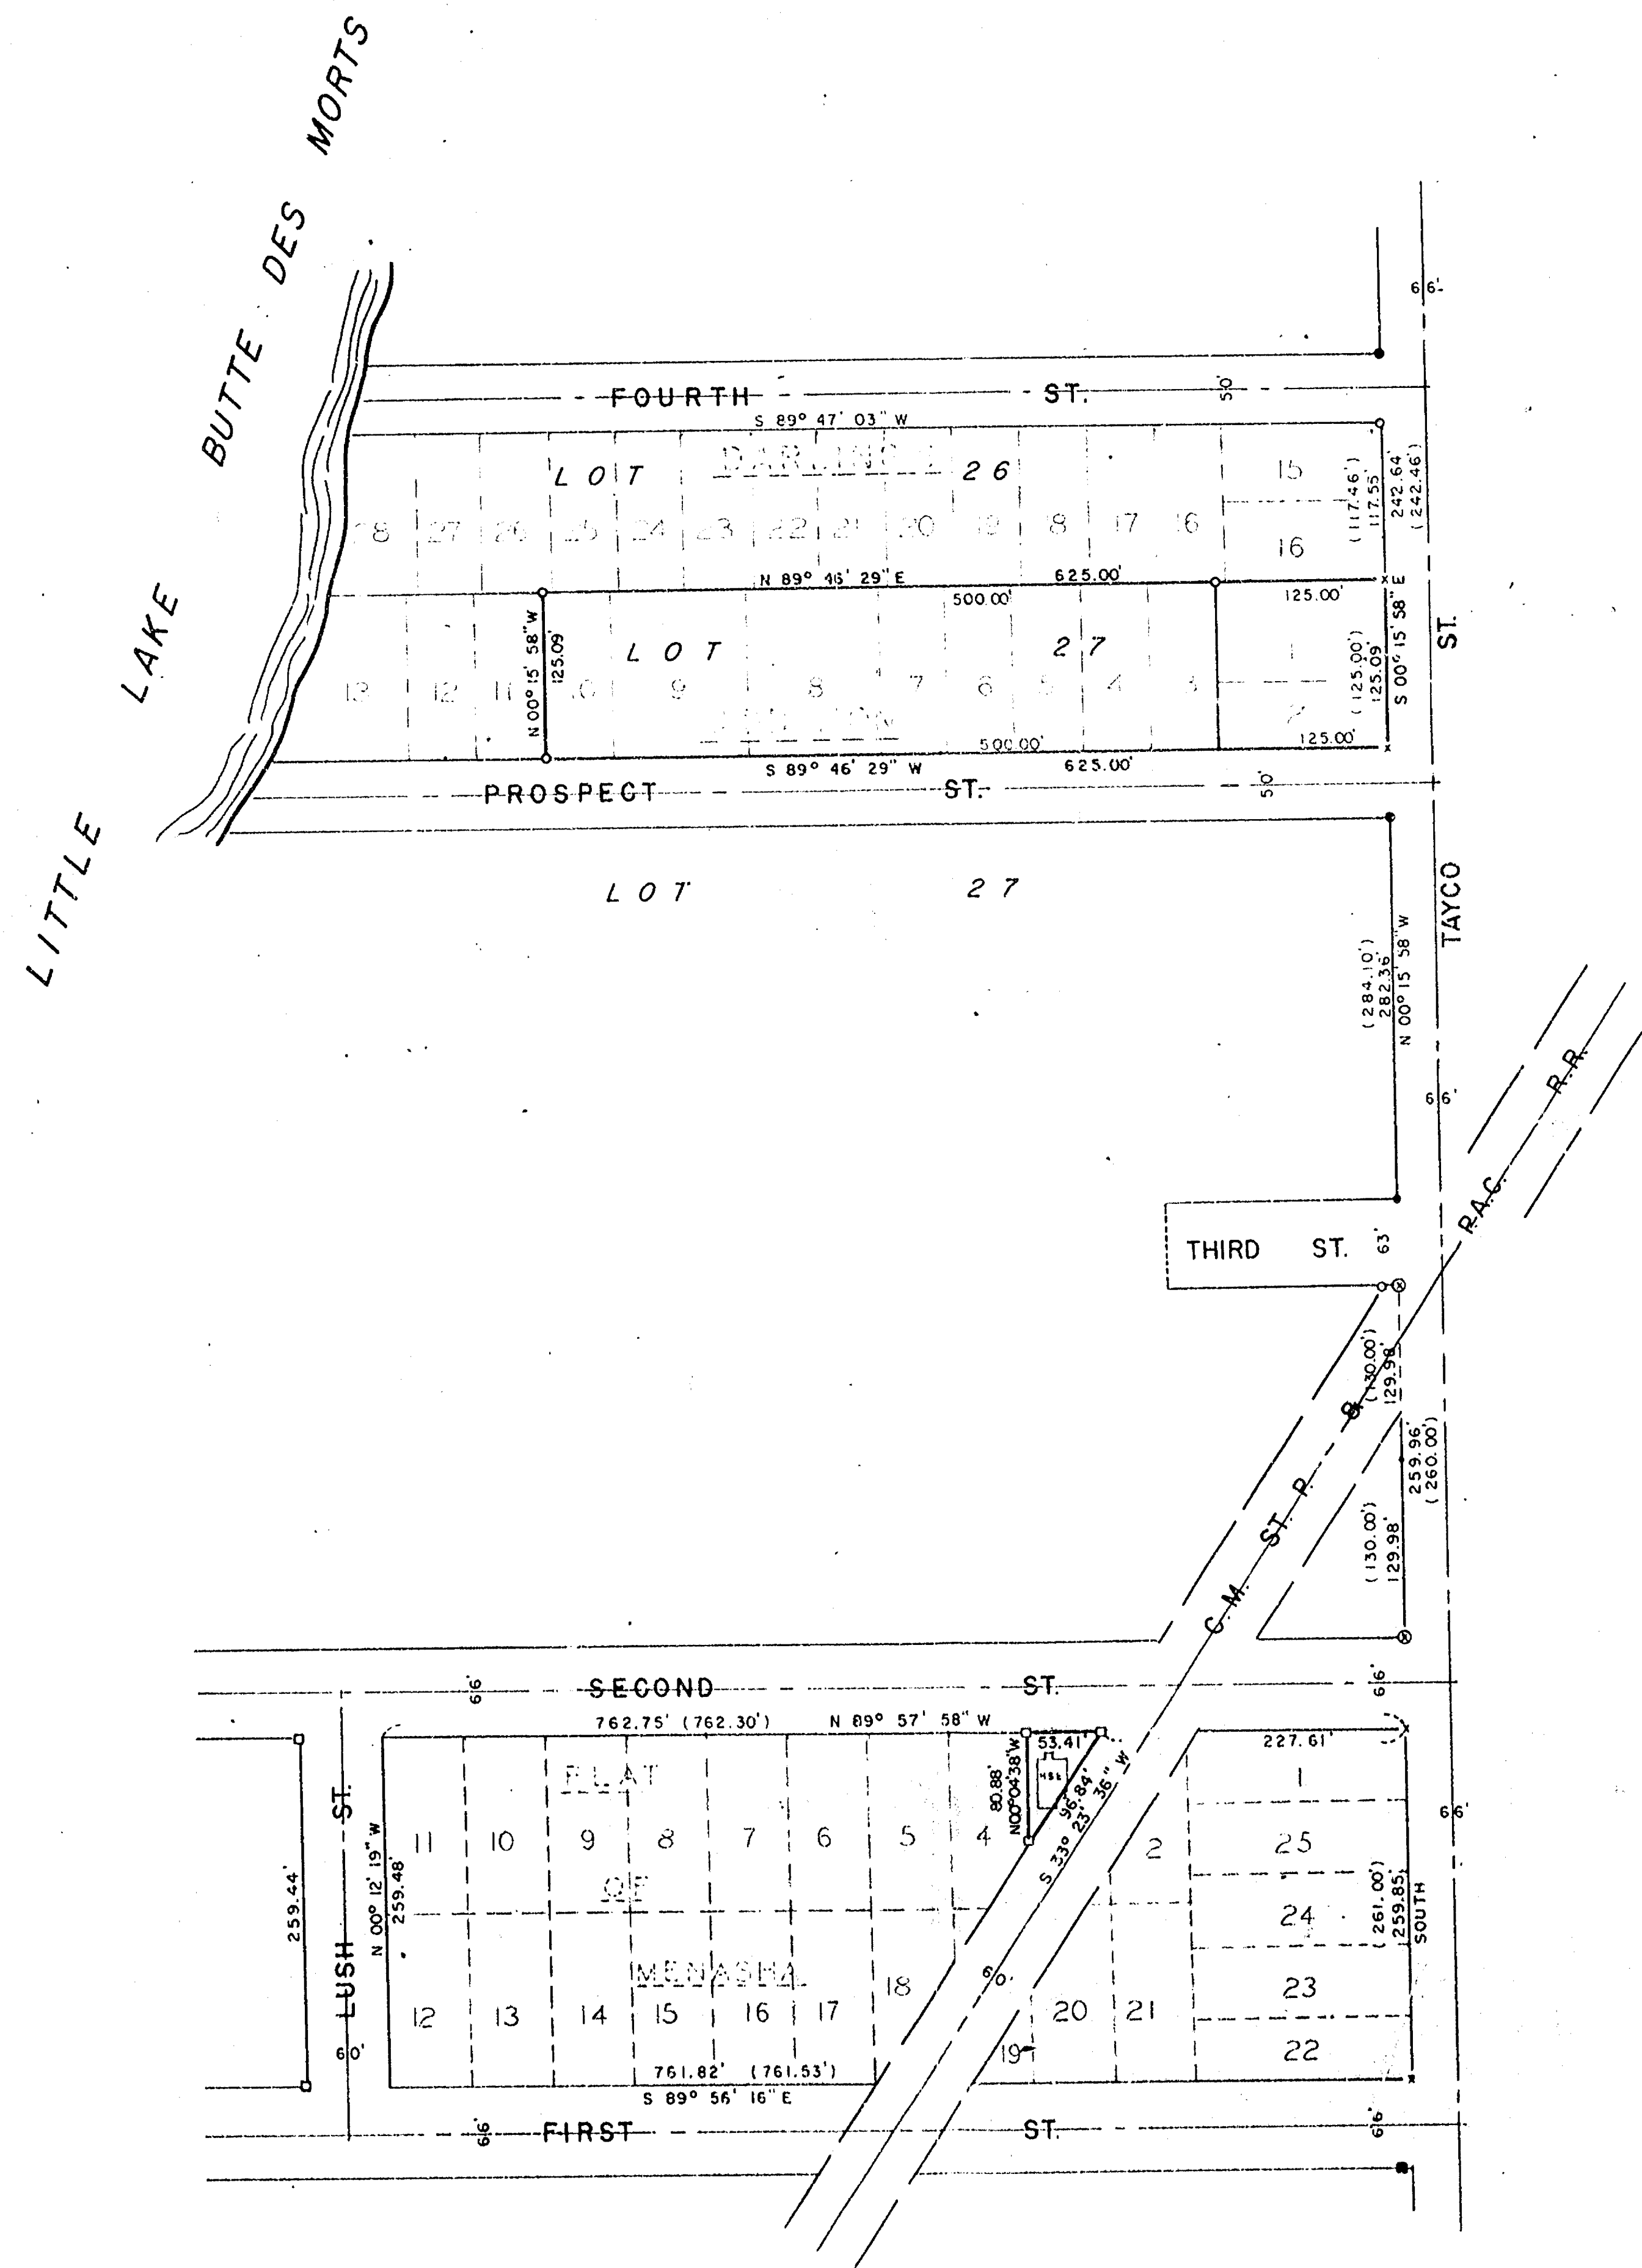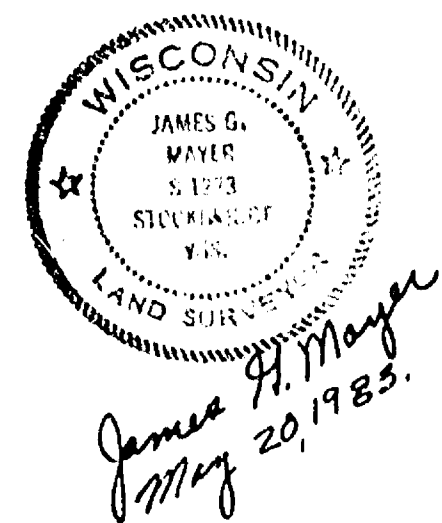

15-20-17

MAHON
ASSOCIATES
INC.

ENGINEERS

MENASHA, WISCONSIN

REVISIONS

5/19/83

SURVEYED FOR : WISCONSIN TISSUE MILLS, INC.
GOVERNMENT LOTS 3 AND 4, SECTION 15, TOWN 20 NORTH,
RANGE 17 EAST, CITY OF MENASHA, WINNEBAGO CO., WISCONSIN.

DESIGNED SSM
DRAWN SSM
CHECKED JGM
SCALE 1" = 100'

DATE
APRIL 27, 1982

OF SHEETS
FILE NO.
L - 06038