


FLOOD PLAIN SURVEY

DESCRIPTION: LOT SEVEN (7), BUTTE DES MORTS TERRACE, TOWN OF MENASHA, WINNEBAGO COUNTY, WISCONSIN. BEING LANDS DESCRIBED IN DOCUMENT NUMBER 1102584.

CLIENT:
RICO TOMASI
511 HARBOR LIGHT COURT
NEENAH, WISCONSIN 54956




HARBOR LIGHT
COURT

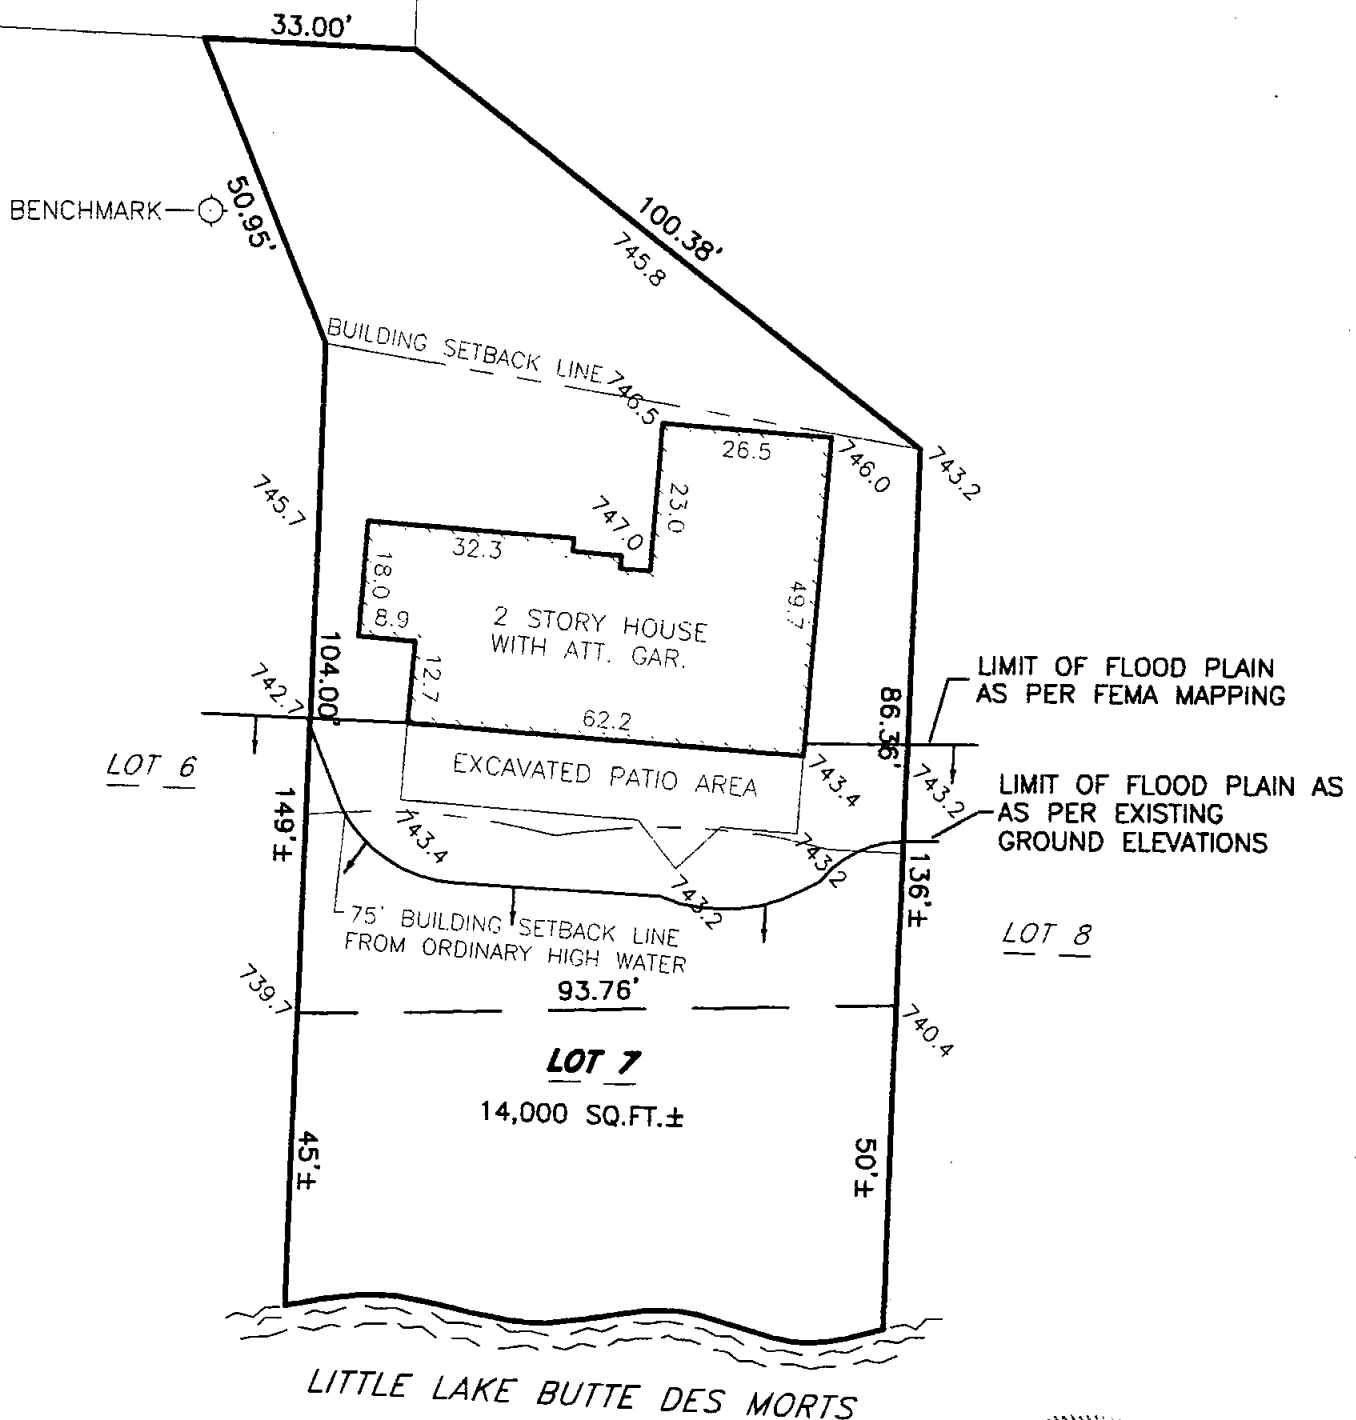

NOTES:

- 1) THE 100 YEAR REGIONAL FLOOD ELEVATION = 742.70
- 2) THE EXISTING FIRST FLOOR ELEVATION OF THE HOUSE = 749.32
- 3) THE EXISTING GARAGE FLOOR ELEVATION = 747.00
- 4) THE LOWEST FLOOR ELEVATION = 740.74
- 5) THE LOWEST GRADE IMMEDIATELY ADJACENT TO THE HOUSE = 743.4
- 6) BENCHMARK: NORTHEAST TAG BOLT ON HYDRANT SOUTH OF SUBJECT PROPERTY. ELEVATION = 747.21
- 7) ALL ELEVATIONS SHOWN ARE NGVD 29 DATUM

WATER ELEVATION ON
7-28-03 = 736.3

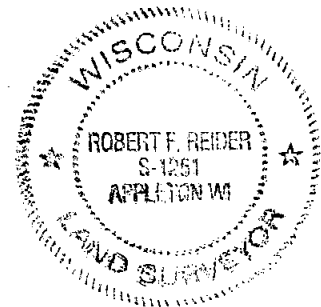

Robert F. Reider 8-6-03
ROBERT F. REIDER, RLS-1251 DATED



CAROW LAND SURVEYING CO., INC.

1837 W. WISCONSIN AVE., P.O. BOX 1297
APPLETON, WISCONSIN 54912-1297
PHONE 920-731-4168 FAX 731-5673

SCALE
1" = 30'
DRAWN BY
kv-nt DGV
PROJECT NO.
A875.9-03