


HOUSE IS A TWO STORY WITH ATTACHED GARAGE.

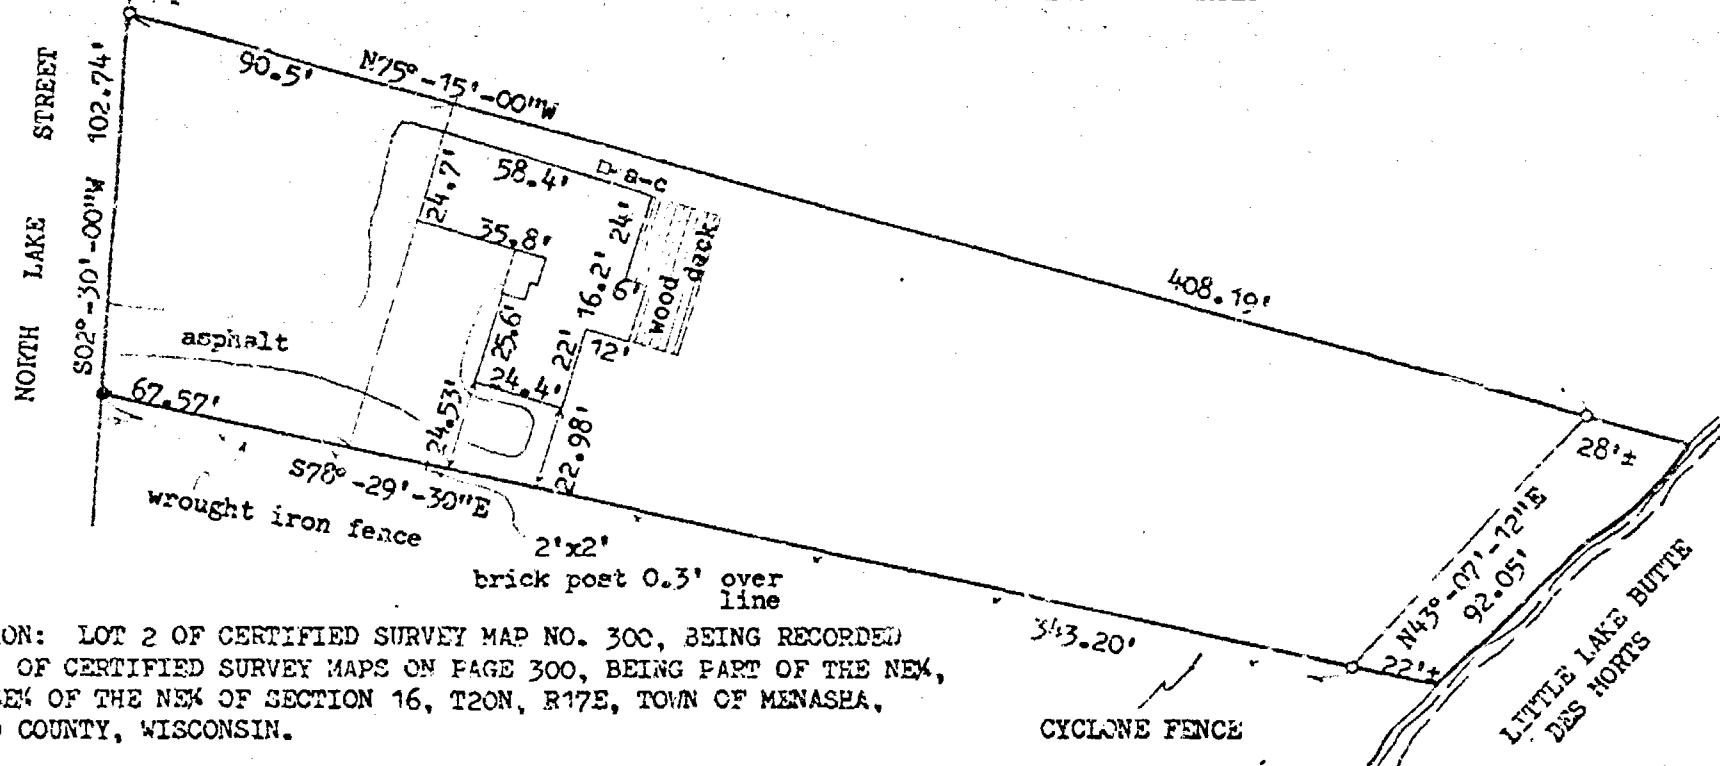


DESCRIPTION: LOT 2 OF CERTIFIED SURVEY MAP NO. 300, BEING RECORDED IN VOL. 1 OF CERTIFIED SURVEY MAPS ON PAGE 300, BEING PART OF THE NE $\frac{1}{4}$, AND THE SE $\frac{1}{4}$ OF THE NE $\frac{1}{4}$ OF SECTION 16, T20N, R17E, TOWN OF MENASHA, WINNEBAGO COUNTY, WISCONSIN.

LEGEND:

- = 3/4" IRON REBAR FOUND
- = 3/4"x24" SOLID ROUND #6 IRON REBAR SET

a-c = CENTRAL AIR CONDITIONING UNIT

PROPERTY ADDRESS: 1135 N. LAKE ST.
MENASHA, WISCONSIN.

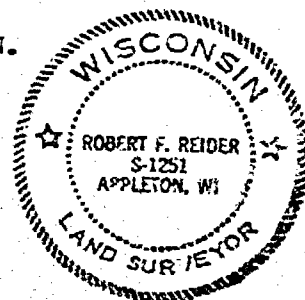

I HEREBY CERTIFY THAT I HAVE SURVEYED THE ABOVE DESCRIBED PROPERTY AND THE ABOVE MAP IS A TRUE REPRESENTATION THEREOF AND SHOWS THE SIZE AND LOCATION OF THE PROPERTY, ITS EXTERIOR BOUNDARIES, THE LOCATION AND DIMENSIONS OF ALL VISIBLE STRUCTURES THEREON, FENCES, APPARENT EASEMENTS AND ROADWAYS AND VISIBLE ENCROACHMENTS, IF ANY.

THIS SURVEY IS MADE FOR THE EXCLUSIVE USE OF THE PRESENT OWNERS OF THE PROPERTY, AND ALSO THOSE WHO PURCHASE, MORTGAGE OR GUARANTEE THE TITLE THEREON WITHIN ONE (1) YEAR FROM THE DATE HEREON, AND AS TO THEM I HEREBY CERTIFY THAT SAID SURVEY AND THE ABOVE MAP WERE MADE IN ACCORDANCE WITH ACCEPTABLE PROFESSIONAL STANDARDS AND THAT THE INFORMATION CONTAINED HEREON IS, TO THE BEST OF MY KNOWLEDGE, INFORMATION AND BELIEF, A TRUE AND ACCURATE REPRESENTATION THEREOF.

Robert F. Reider 6-25-87

REVISIONS		ERA PAPER VALLEY REALTORS 447 S. COMMERCIAL ST. NEENAH, WIS. 54956	
		CAROW LAND SURVEYING CO., INC., P.O. BOX 1297 1837 W. WISCONSIN AVE. - APPLETON, WI 54912	
DRAWN BY RT-dv	MV KV	SCALE 1"=50'	DRAWING NO. A5674-87
APPROVED /		DATE 6-25-87	