


16 20 17 4

NORTH LINE OF SEC. 16

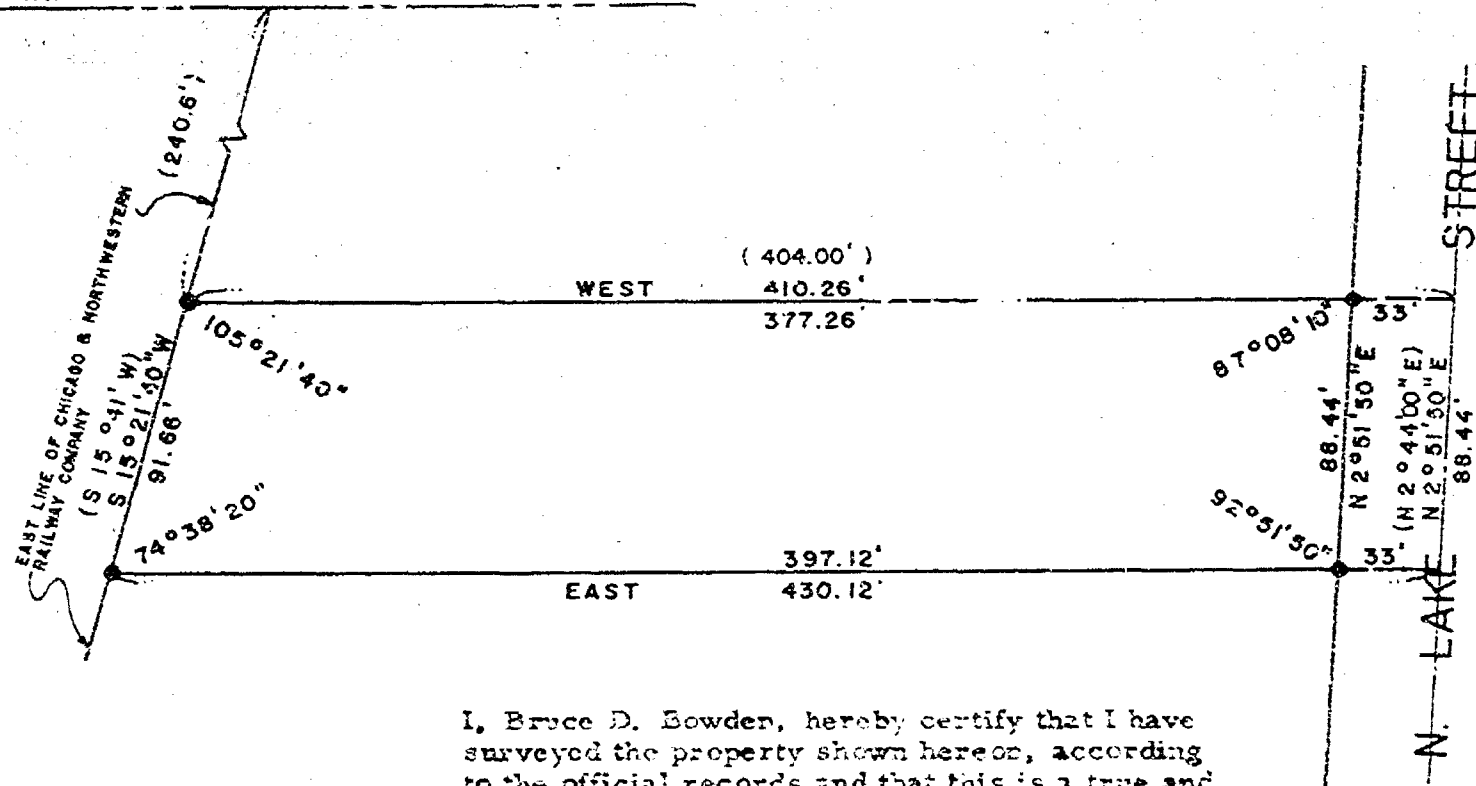

I, Bruce D. Bowden, hereby certify that I have surveyed the property shown hereon, according to the official records and that this is a true and correct representation thereof.


LEGEND

- - EXISTING IRON PIPES FOUND
- () - RECORDED - AS

Bruce D. Bowden

Bruce D. Bowden, Reg. Wis. Land Surveyor #S-1250

Date: July 29, 1975

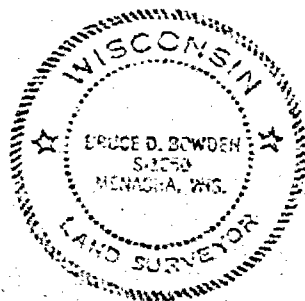

SURVEY FOR LEO ERNST THAT PART OF THE NORTH EAST 1/4 OF SECTION 16 T20N, R1E1 TOWN OF MENASHA, WINNEBAGO COUNTY, WISCONSIN

DRAWN K.H. B.D.B. CHECKED SCALE 1"=60'

DATE 7/29/75

FILE S75142