

FOR: Jay Schroeder
1295 N. Lake Street
Neenah, WI 54956

PLAT OF SURVEY


Bearings are referenced to the
North Line of the Northeast 1/4
of Section 16, T20N, R17E
assumed to bear N89°39'28"E.



SCALE: 1" = 100'


PROPERTY DESCRIPTION:

LOT ONE (1) AND LOT TWO (2), CERTIFIED SURVEY MAP 1539, BEING PART OF THE
FACTIONAL NORTHEAST 1/4 OF THE NORTHEAST 1/4 OF SECTION 16, T20N, R17E, TOWN
OF MENASHA, WINNEBAGO COUNTY, WISCONSIN.

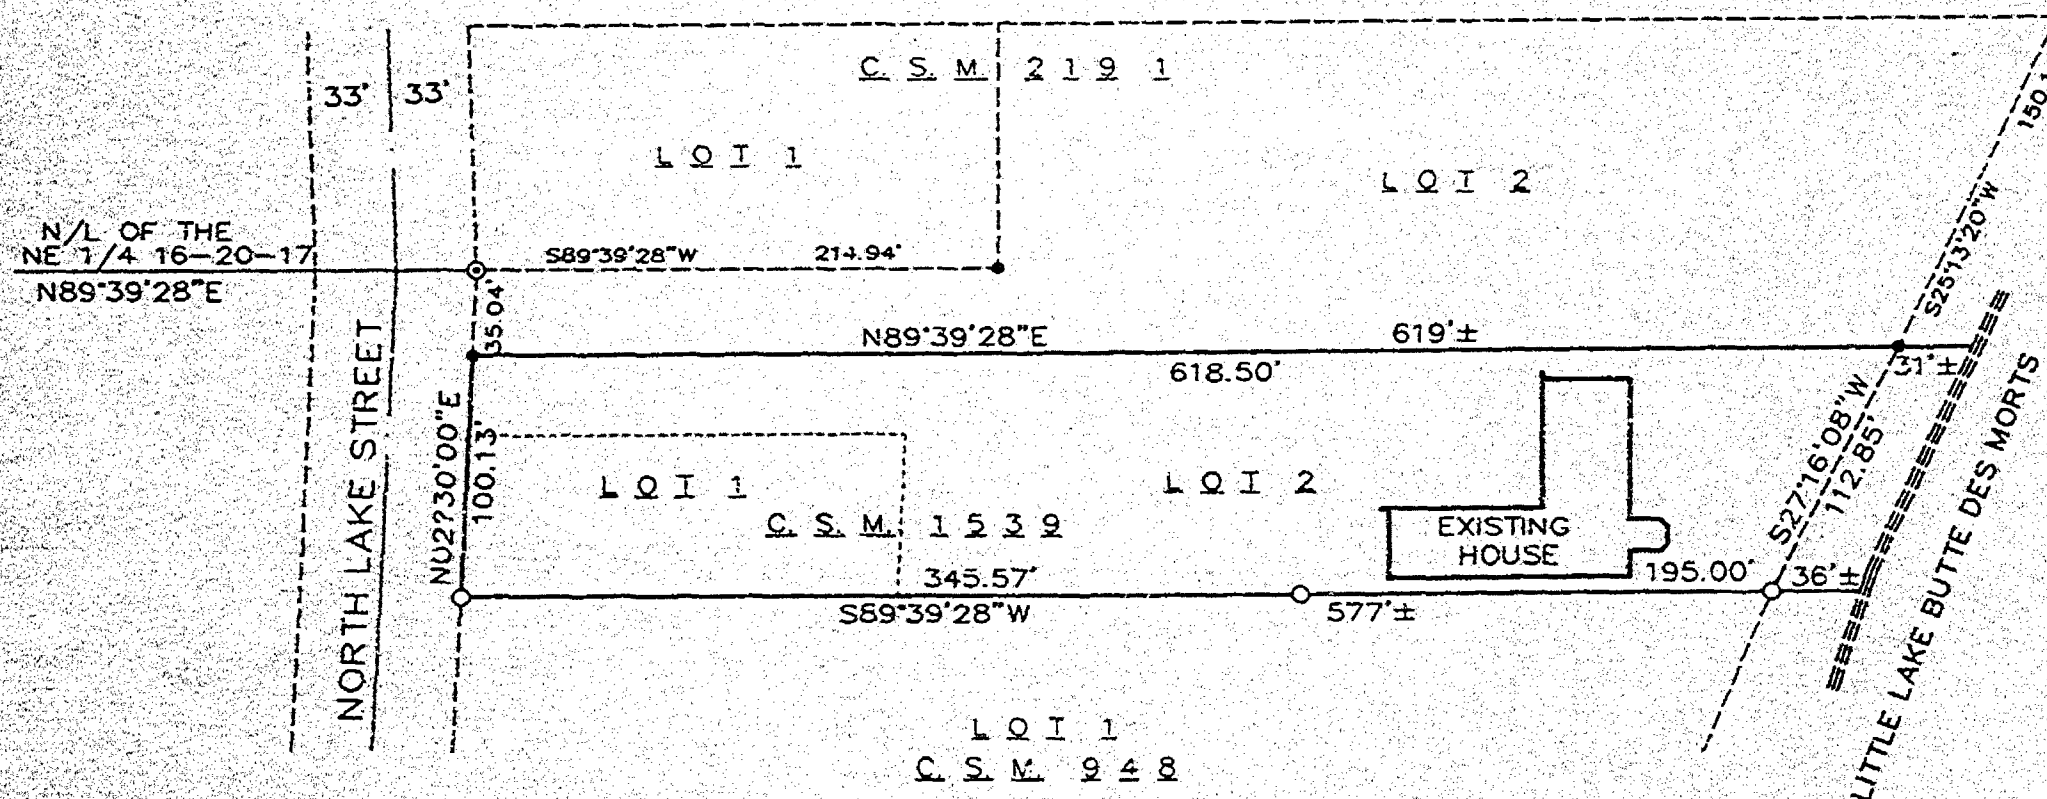

LEGEND

- = 3/4" REBAR FOUND
- ⊙ = 1" IRON PIPE FOUND
- = 1" x 24" IRON PIPE SET
- ⊙ = 1/4 SECTION CORNER

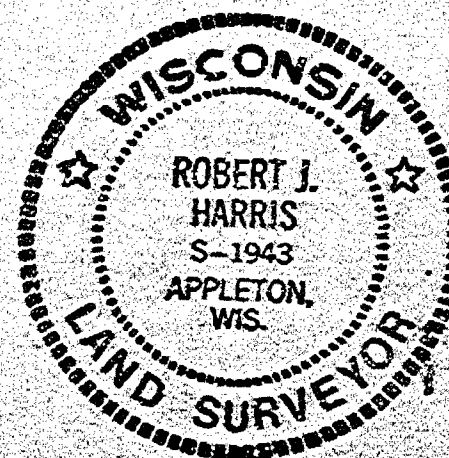

SURVEYOR'S CERTIFICATE

I hereby certify that I have surveyed the property
described above according to official records, and that
the plat hereon drawn is a correct representation of
said survey.

Robert J. Harris 6-27-03
Robert J. Harris RLS-1943 Date

DWG NO. AS-8234



HARRIS
& ASSOCIATES, INC.
CONSULTING ENGINEERS
AND LAND SURVEYORS

2718 NORTH MEADE ST.
APPLETON, WI 54911
TEL: (920) 733-8377
FAX: (920) 733-4731