


PLAT OF SURVEY

DESCRIPTION: ALL OF LOT NINE (9), BUTTE DES MORTS TERRACE - PART OF THE NORTHEAST FRACTIONAL 1/4 OF SECTION 16, TOWNSHIP 20 NORTH, RANGE 12 EAST, TOWN OF MENASHA, WINNEBAGO COUNTY, WISCONSIN.

CLIENT: BILL MOORE, 510 HARBOR LIGHT COURT, MENASHA, WISCONSIN 54956

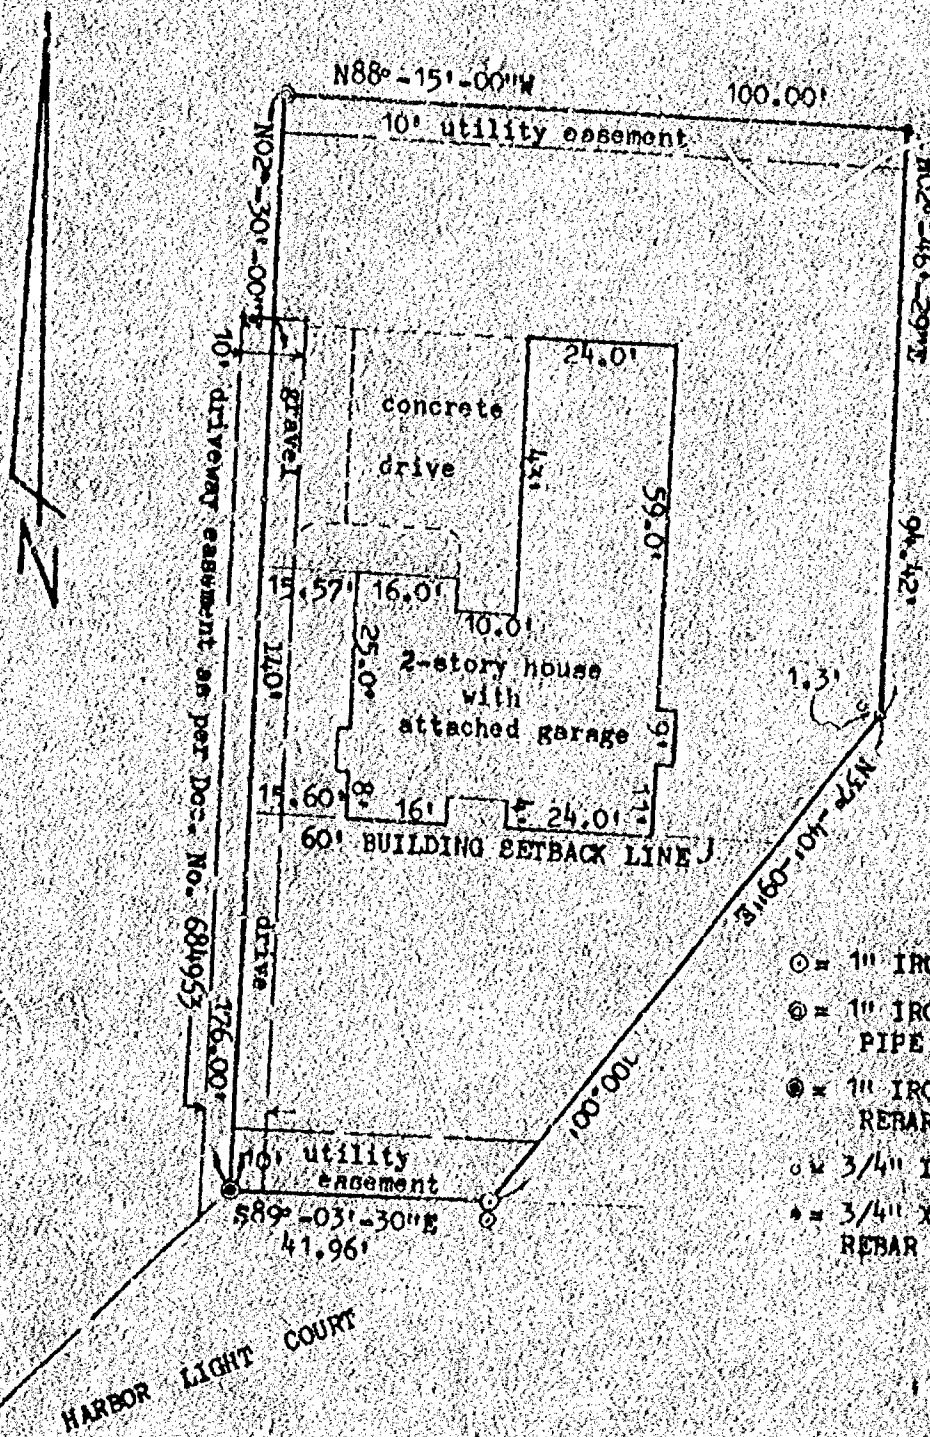

LEGEND

- = 1" IRON PIPE FOUND
- ⊙ = 1" IRON PIPE WITH 3/4" IRON PIPE INSIDE FOUND
- ⊗ = 1" IRON PIPE WITH 3/4" IRON REBAR INSIDE FOUND
- ⊘ = 3/4" IRON REBAR FOUND
- ⊙ = 3/4" X 24" SOLID ROUND IRON REBAR SET



I HEREBY CERTIFY THAT I HAVE SURVEYED THE ABOVE DESCRIBED PROPERTY AS SHOWN ACCORDING TO THE OFFICIAL RECORDS AND THAT THIS PLAT OF SURVEY IS A CORRECT REPRESENTATION OF SAID SURVEY

Robert F. Reider 4-10-89



CAROW LAND SURVEYING CO., INC.

1837 W. WISCONSIN AVE., P.O. BOX 1207
APPLETON, WISCONSIN 54912-1207
PHONE 414-731-4188 FAX 731-5673

SCALE
1" = 30'

DRAWN BY
kv-xo KJV

PROJECT NO.
A8612.19