


PLAT OF SURVEY

BEING ALL OF LOT 1, BUTTE DES MORTS TERRACE, TOWN OF MENASHA, WINNEBAGO COUNTY, WISCONSIN.

HARBOR LIGHT CT. (66')

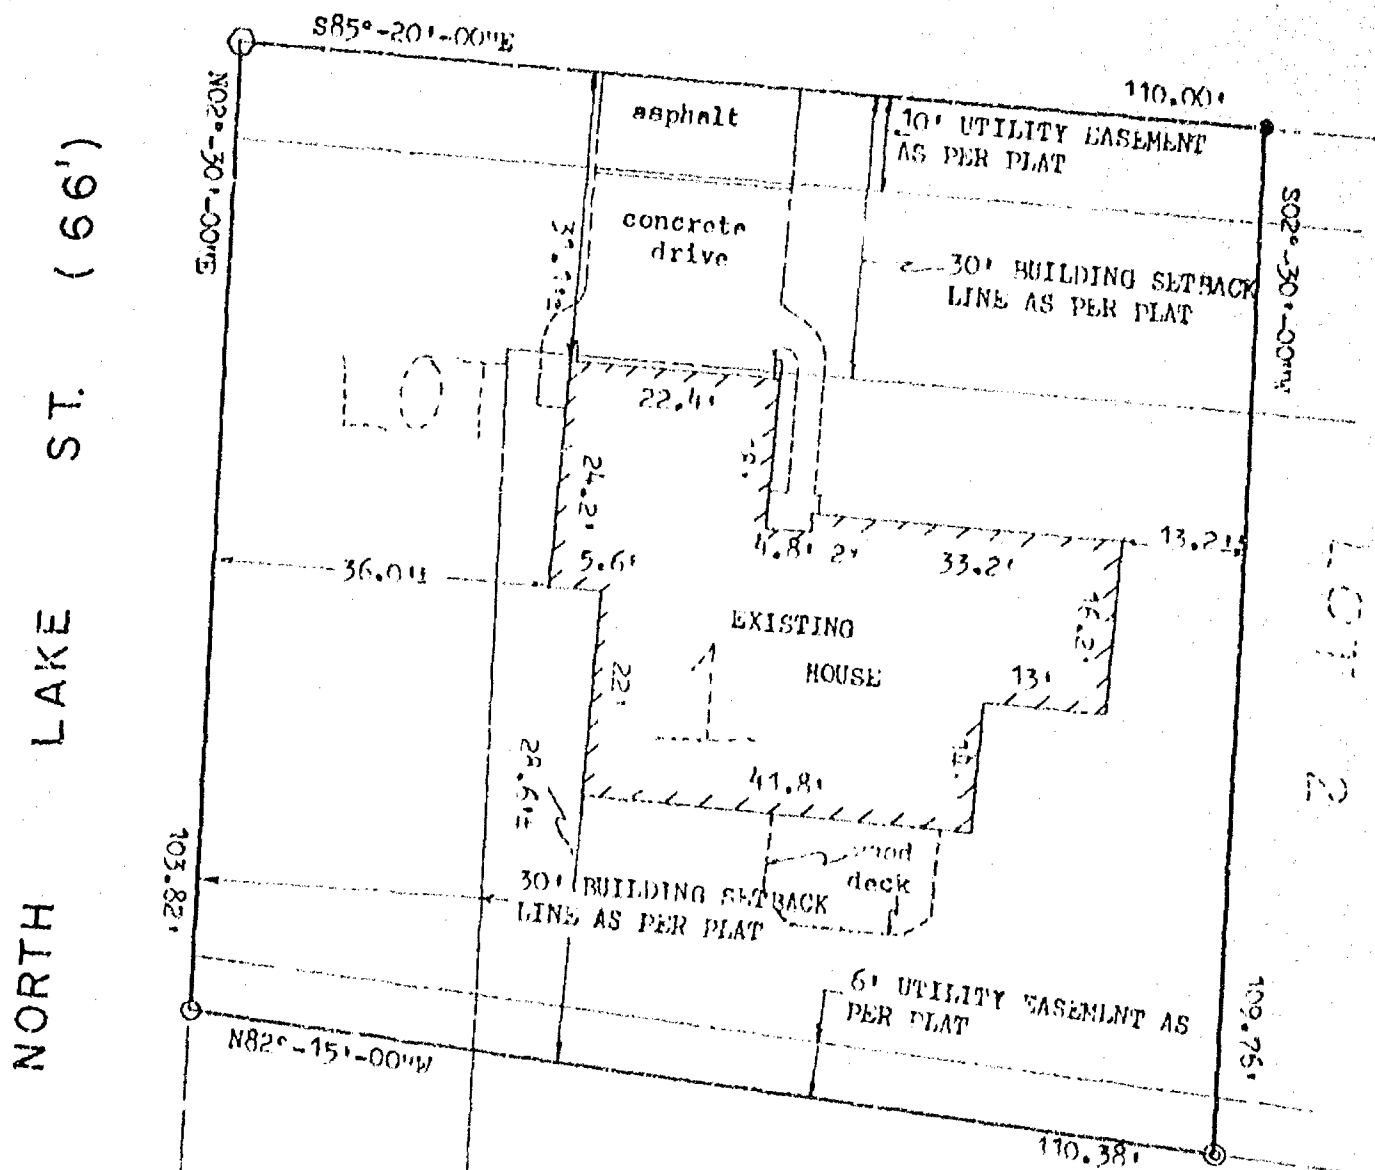

CLIENT:

RAY HOEPER
c/o MARK BIGGAR
4400 W. PINE STREET
APPLETON, WI 54915

NORTH IS REFERENCED TO THOSE BEARINGS SHOWN ON BUTTE DES MORTS TERRACE, TOWN OF MENASHA, WINNEBAGO COUNTY, WISCONSIN.

LEGEND

- = 3/4"x24" SOLID ROUND IRON REBAR SET WEIGHING 1.502 LBS. PER IN. LIN. FT.
- = 1/4" SOLID ROUND IRON REBAR FOUND
- ⊙ = 1" IRON PIPE FOUND
- = 3/4" SOLID ROUND IRON REBAR FOUND

I HEREBY CERTIFY THAT I HAVE SURVEYED THE ABOVE DESCRIBED PROPERTY AS SHOWN ACCORDING TO THE OFFICIAL RECORDS AND THAT THIS PLAT OF SURVEY IS A CORRECT REPRESENTATION OF SAID SURVEY

CHRISTOPHER L. PERREAULT RIS 2249 DATED 2-20-78



CAROW LAND SURVEYING CO., INC.

1837 W. WISCONSIN AVE., P.O. BOX 1297
APPLETON, WISCONSIN 54912-1297
PHONE 920-731-4168 FAX 731-5673

SCALE 1"=20'

DRAWN BY CP ep mh

PROJECT NO A914.58-98

16-2-0-17


PLAT OF SURVEY

BEING ALL OF LOT 1, BUTTE DES MORTS TERRACE, TOWN OF MENASHA, WINNEBAGO COUNTY, WISCONSIN.

HARBOR

LIGHT CT. (66')

NORTH LAKE ST. (66')

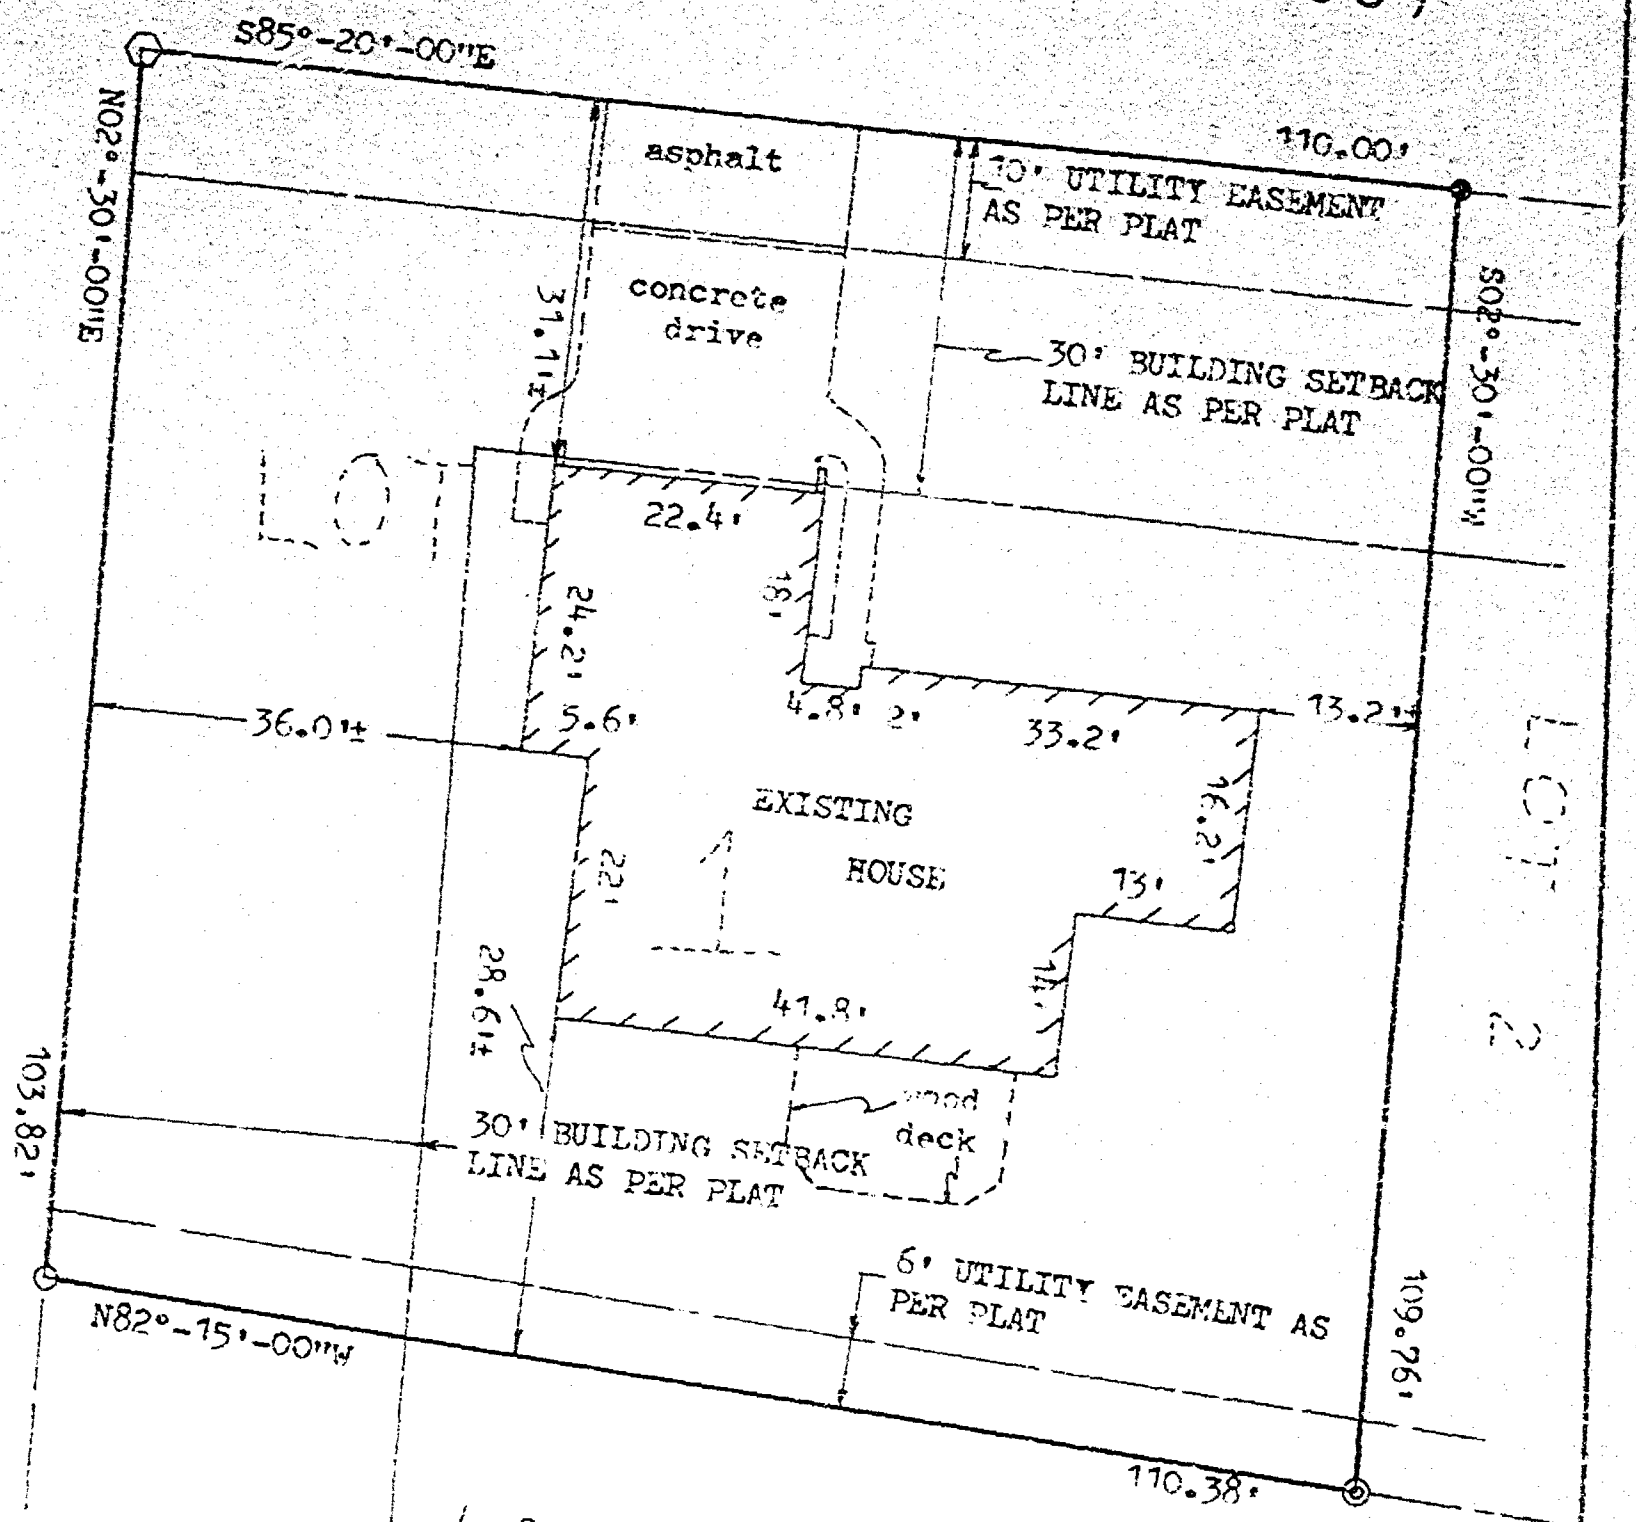


CLIENT:

RAY HOEPER
c/o MARK BIGGAR
4400 W. PINE STREET
APPLETON, WI 54915

NORTH IS REFERENCED TO THOSE BEARINGS SHOWN ON BUTTE DES MORTS TERRACE, TOWN OF MENASHA, WINNEBAGO COUNTY, WISCONSIN.

LEGEND

- = 3/4"x24" SOLID ROUND IRON REBAR SET WEIGHING 1.502 LBS. PER LN LIN. FT.
- = 1 1/4" SOLID ROUND IRON REBAR FOUND
- ⊙ = 1" IRON PIPE FOUND
- = 3/4" SOLID ROUND IRON REBAR FOUND

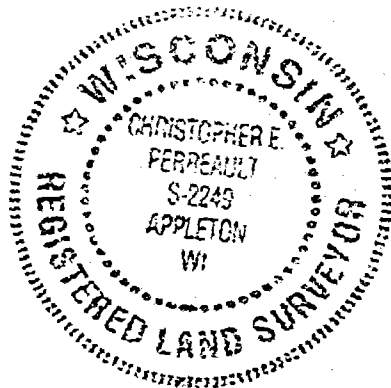

I HEREBY CERTIFY THAT I HAVE SURVEYED THE ABOVE DESCRIBED PROPERTY AS SHOWN ACCORDING TO THE OFFICIAL RECORDS AND THAT THIS PLAT OF SURVEY IS A CORRECT REPRESENTATION OF SAID SURVEY

CHRISTOPHER E. PERREAULT RLS 2249 DATED 2-20-98



CAROW LAND SURVEYING CO., INC.

1837 W. WISCONSIN AVE, P.O. BOX 1297
APPLETON, WISCONSIN 54912-1297
PHONE 920-731-4168 FAX 731-5673

SCALE 1"=20'

DRAWN BY CP cp mb

PROJECT NO. A914-58-98


16-20-17

PLAT OF SURVEY

BEING ALL OF LOT 1, BUTTE DES MORTS TERRACE, TOWN OF MENASHA, WINNEBAGO COUNTY, WISCONSIN.

HARBOR

LIGHT CT. (66')

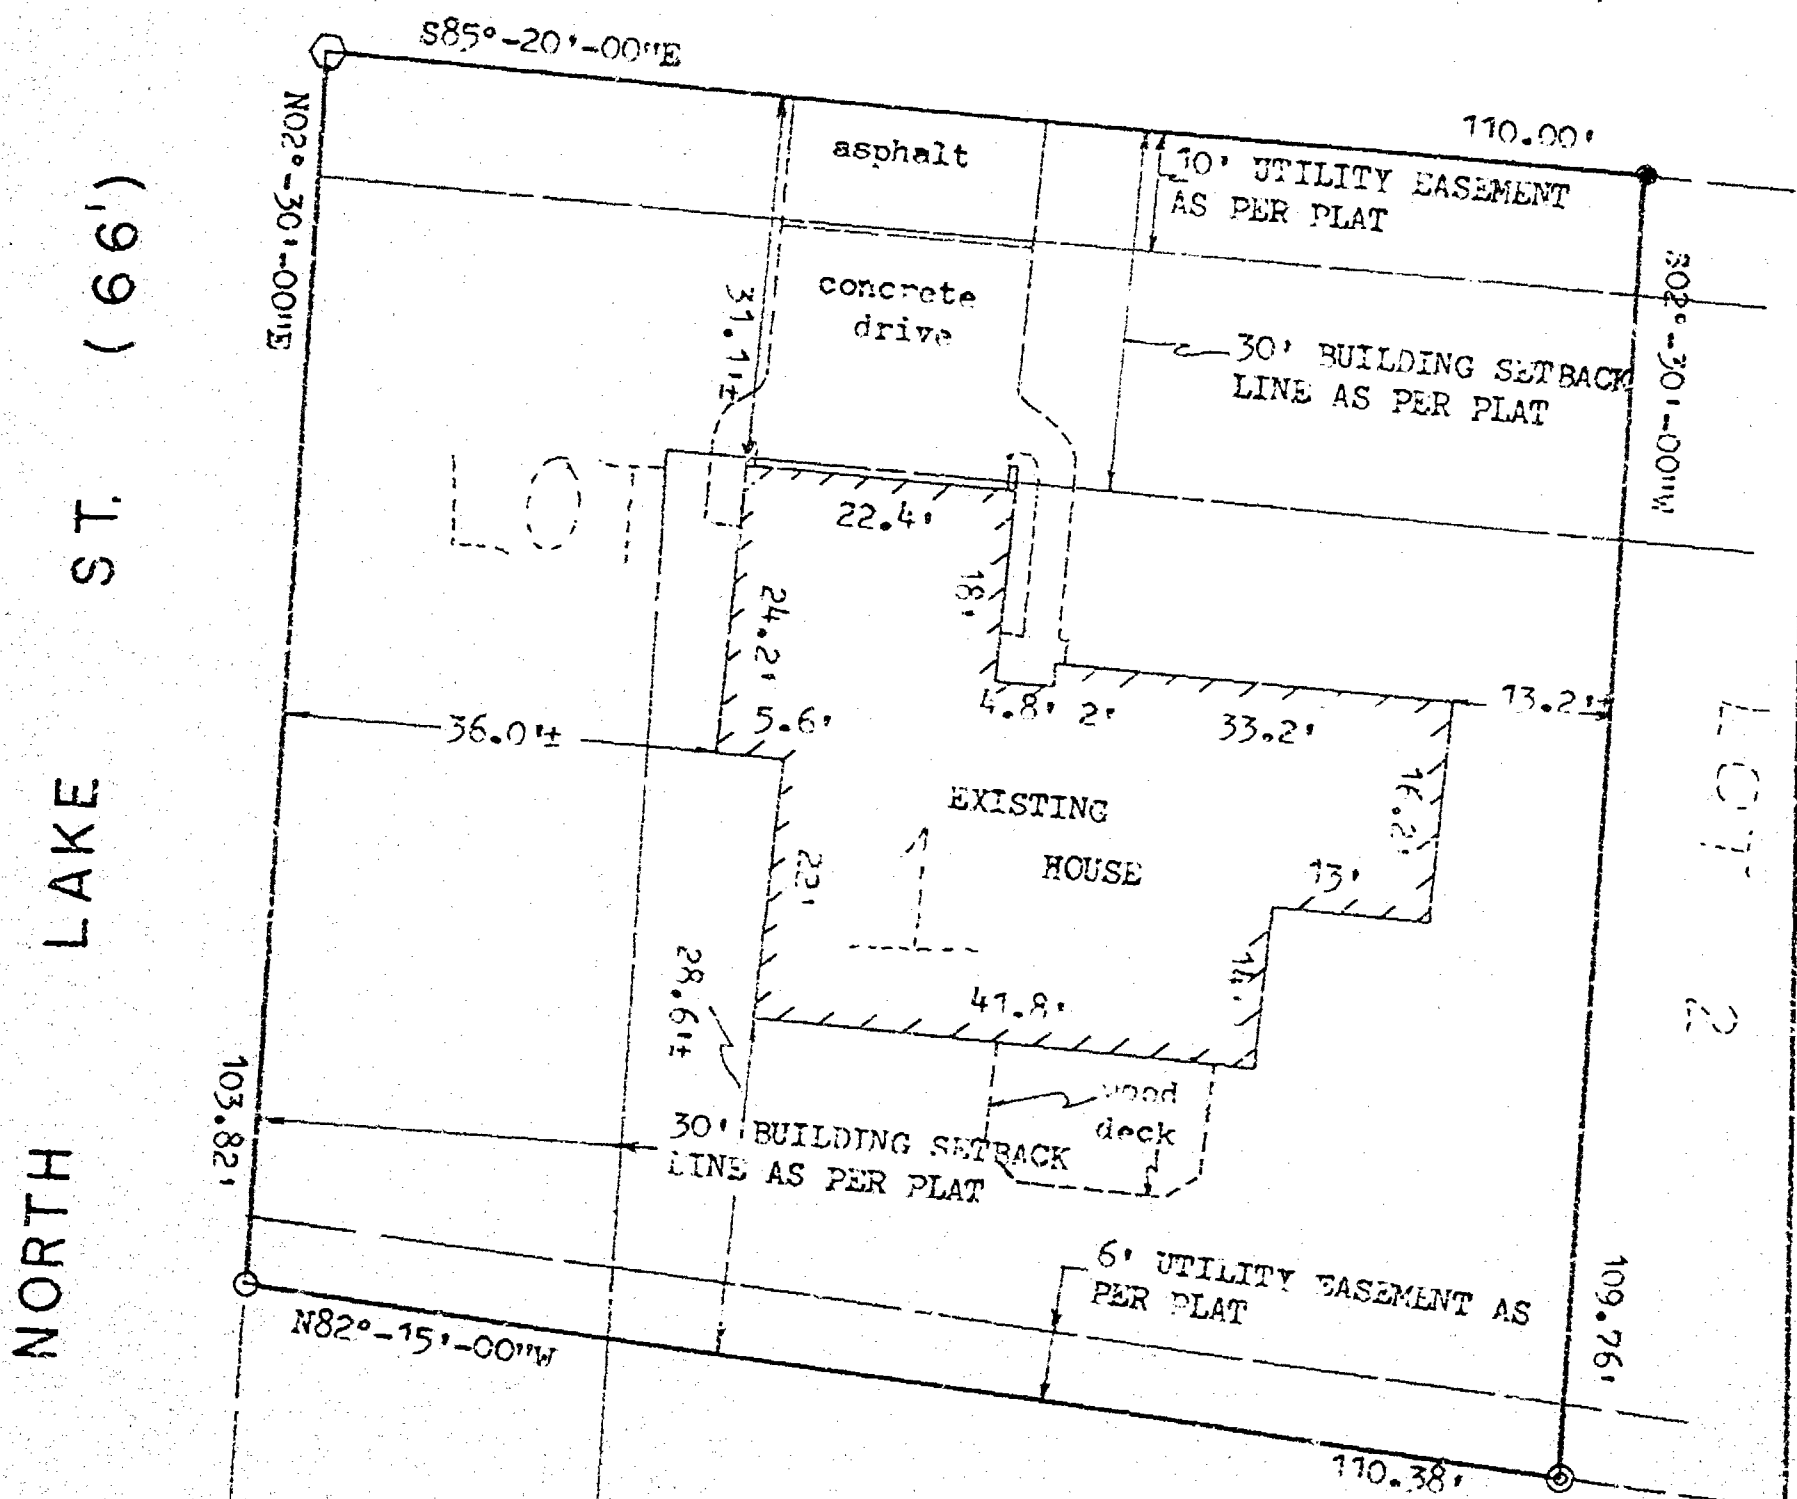

CLIENT:

RAY HOEPER
c/o MARK BIGGAR
4400 W. PINE STREET
APPLETON, WI 54915

NORTH IS REFERENCED TO THOSE BEARINGS
SHOWN ON BUTTE DES MORTS TERRACE, TOWN
OF MENASHA, WINNEBAGO COUNTY, WISCONSIN.

LEGEND

- = 3/4" x 24" SOLID ROUND IRON REBAR
SET WEIGHING 1.502 LBS. PER LN.
LN. FT.
- = 1 1/8" SOLID ROUND IRON REBAR FOUND
- ⊙ = 1" IRON PIPE FOUND
- = 3/4" SOLID ROUND IRON REBAR
FOUND

I HEREBY CERTIFY THAT I HAVE SURVEYED THE ABOVE DESCRIBED PROPERTY AS SHOWN
ACCORDING TO THE OFFICIAL RECORDS AND THAT THIS PLAT OF SURVEY IS A CORRECT
REPRESENTATION OF SAID SURVEY.

CHRISTOPHER E. PERREAULT RLS 2249 DATED 2-20-98



CAROW LAND SURVEYING CO., INC.

1837 W. WISCONSIN AVE., P.O. BOX 1297
APPLETON, WISCONSIN 54912-1297
PHONE 920-731-4168 FAX 731-5673

SCALE	1"=20'
DRAWN BY	CP-cp-mb
PROJECT NO.	A934-58-98

16-20-17