

MCM
EST. 1909
MOMAHON
ASSOCIATES
INC.

ENGINEERS

MENASHA, WISCONSIN

REVISIONS
NOVEMBER 30, 1977 - NK


SANITARY SEWER & WATER MAIN EXTENSION
TOWN OF MENASHA, WISCONSIN

HICKORY - HARBOR

DESIGNED: B.J.C.
DRAWN: M.E.K.
CHECKED: R.K.
SCALE: 1" = 50' HORZ. 1" = 5' VERT.

DATE
NOVEMBER, 1977

1
OF 2 SHEETS
FILE NO.
M9-G-228

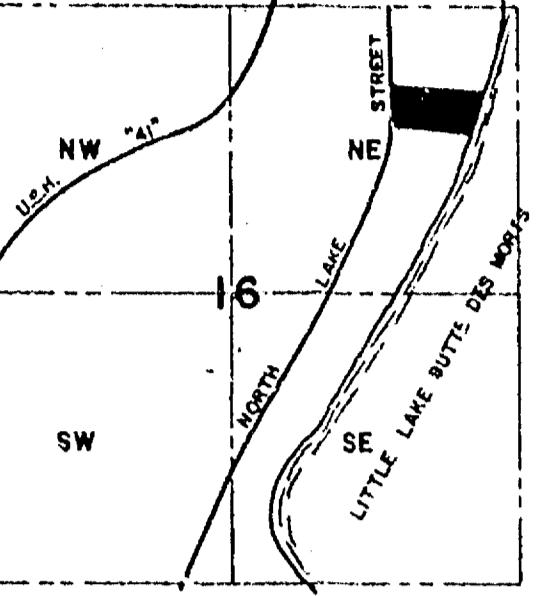



LOCATION MAP

EXIST. MH
110.97 RIM
91.97 INV.
19.00 DEPTH

B.M. - TOP OF HYDRANT,
ASSUMED ELEV. 112.97;
(U.S.G.S. 755.II)

- REQUIRED
- 8" x 8"x6" TEE
 - 6" CUTTING-IN-SLEEVE
 - 6" VALVE
 - 22 1/2" BEND
 - HYDRANT W/AUX. VALVE

EXIST. MH
107.5 RIM
92.52 INV
14.98 DEPTH

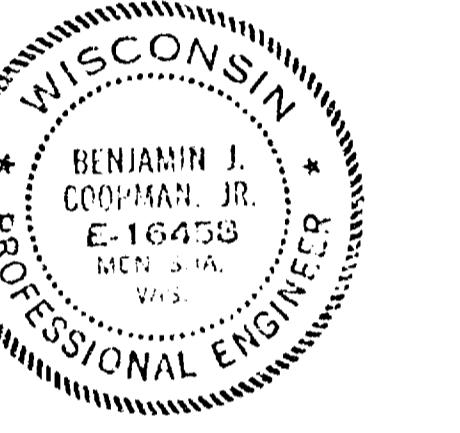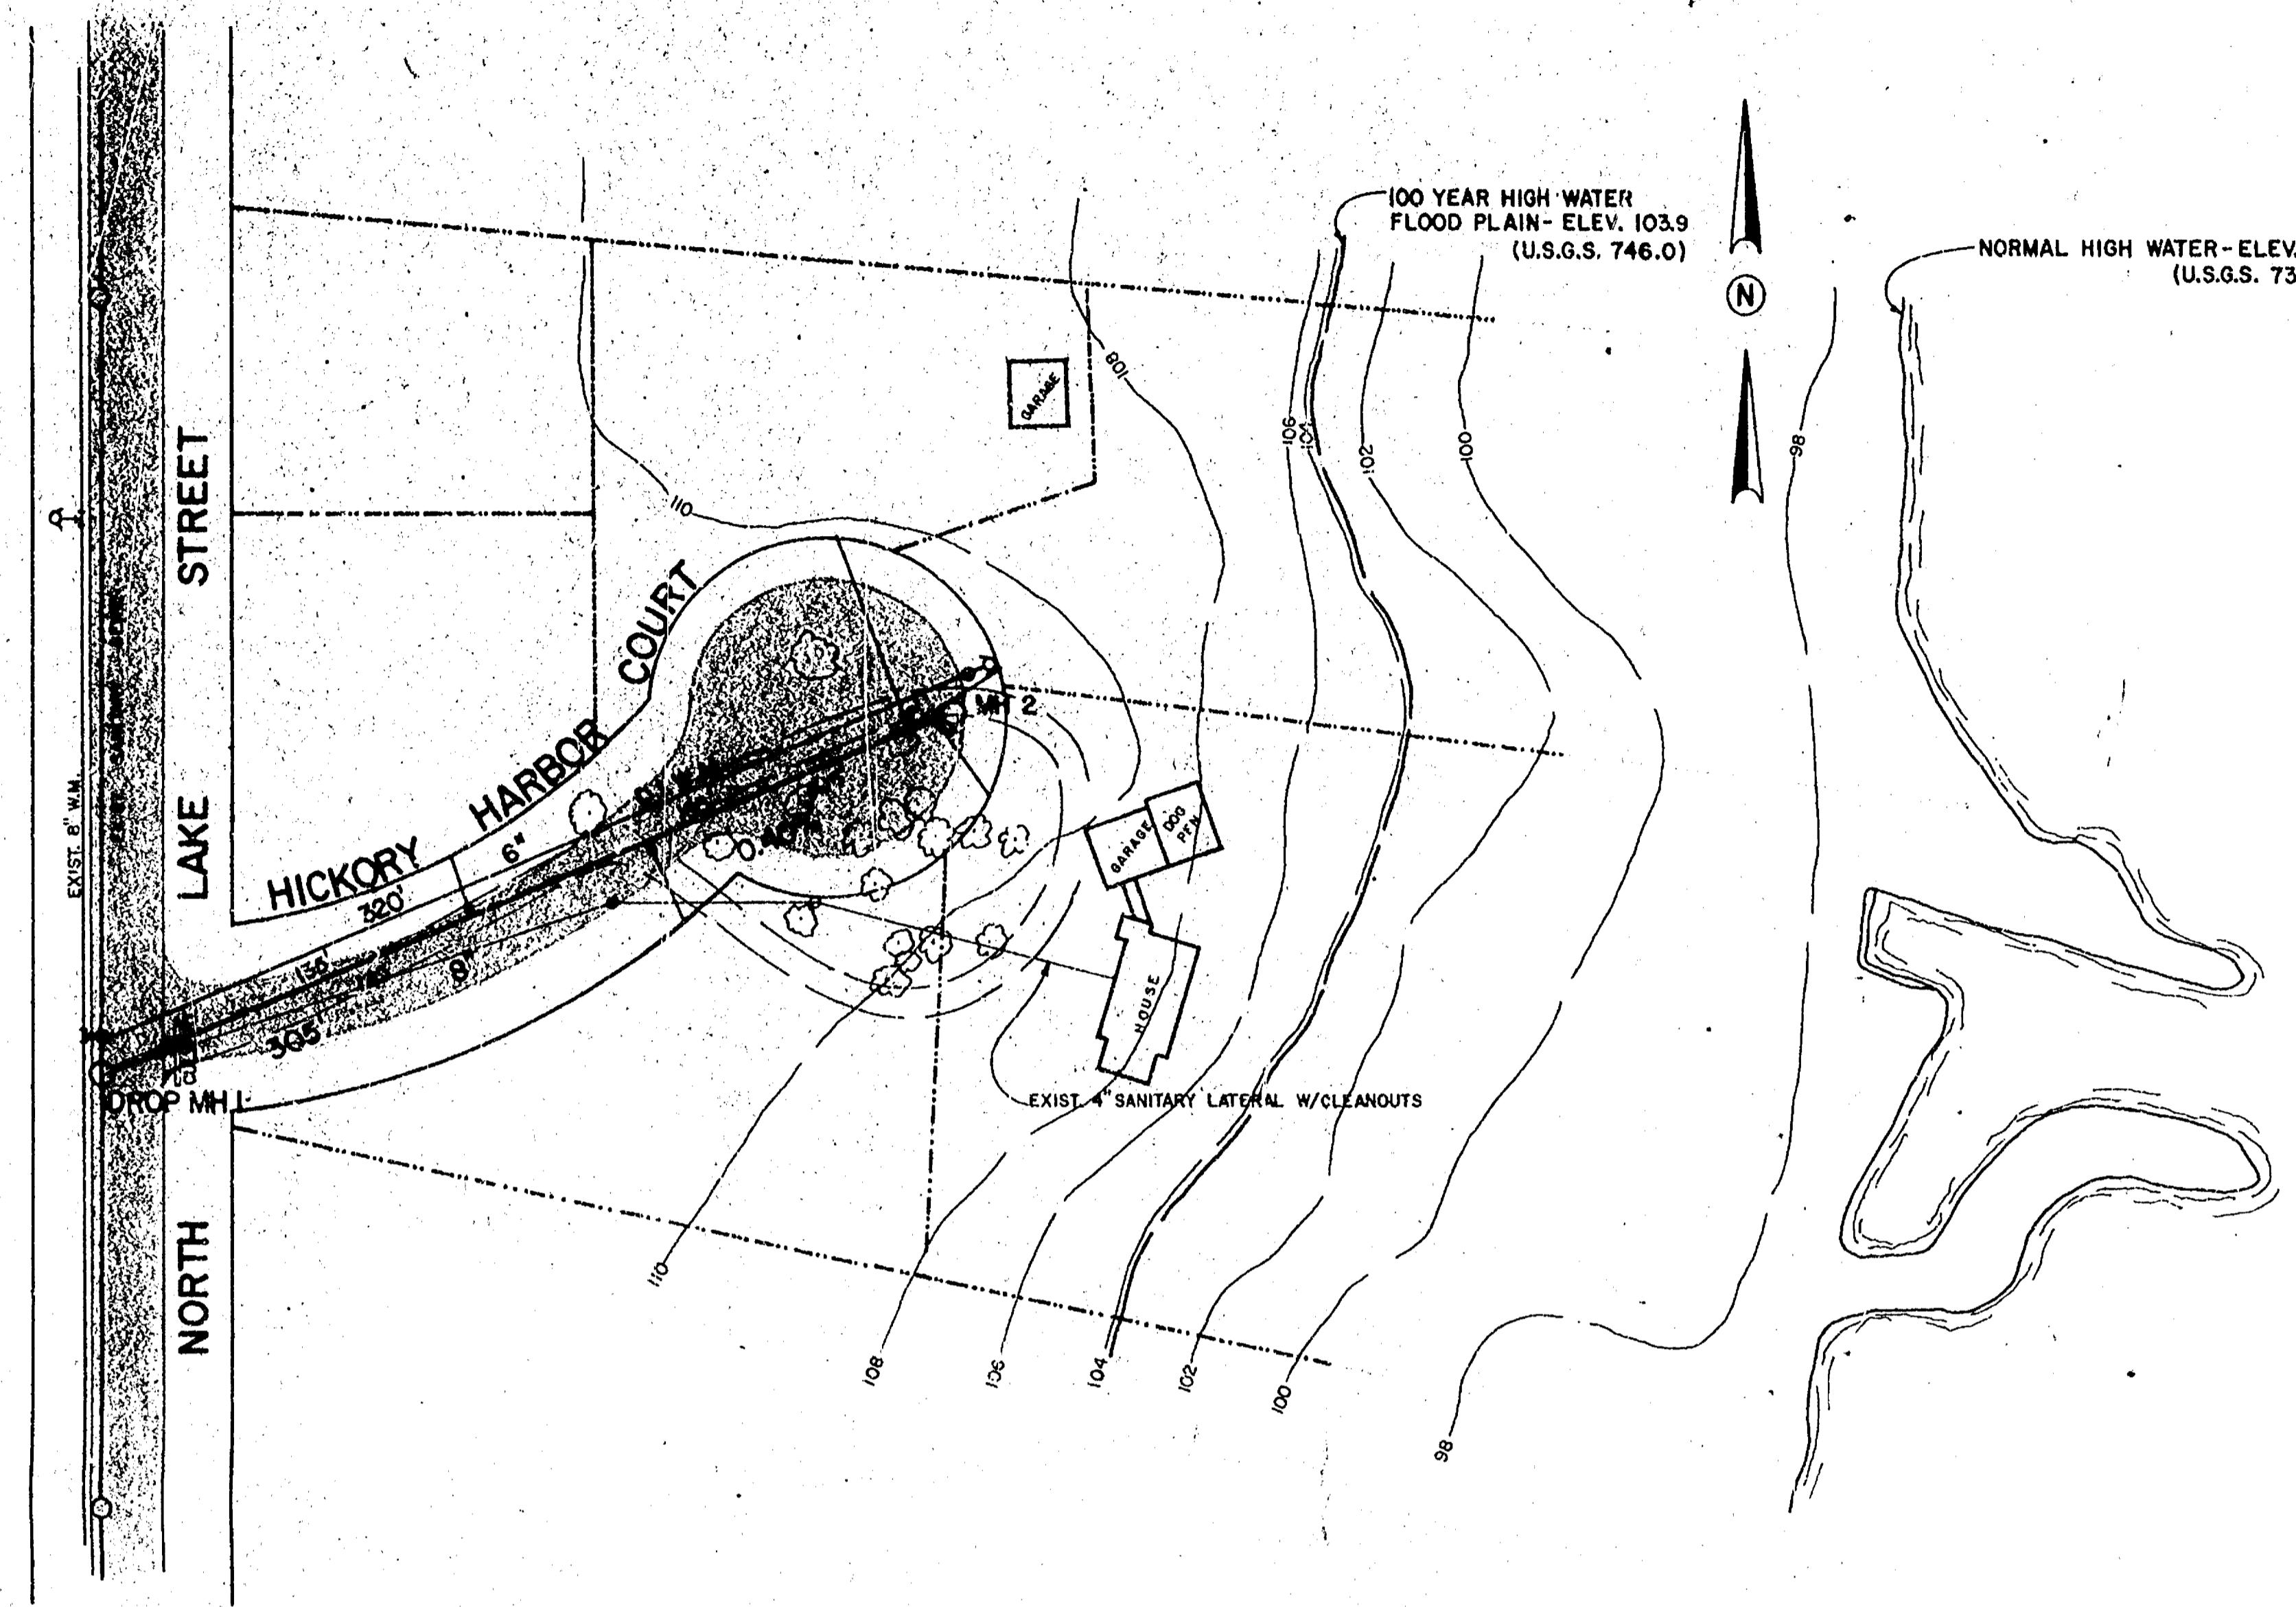

Benjamin J. Coopman, Jr.
11-9-77

