
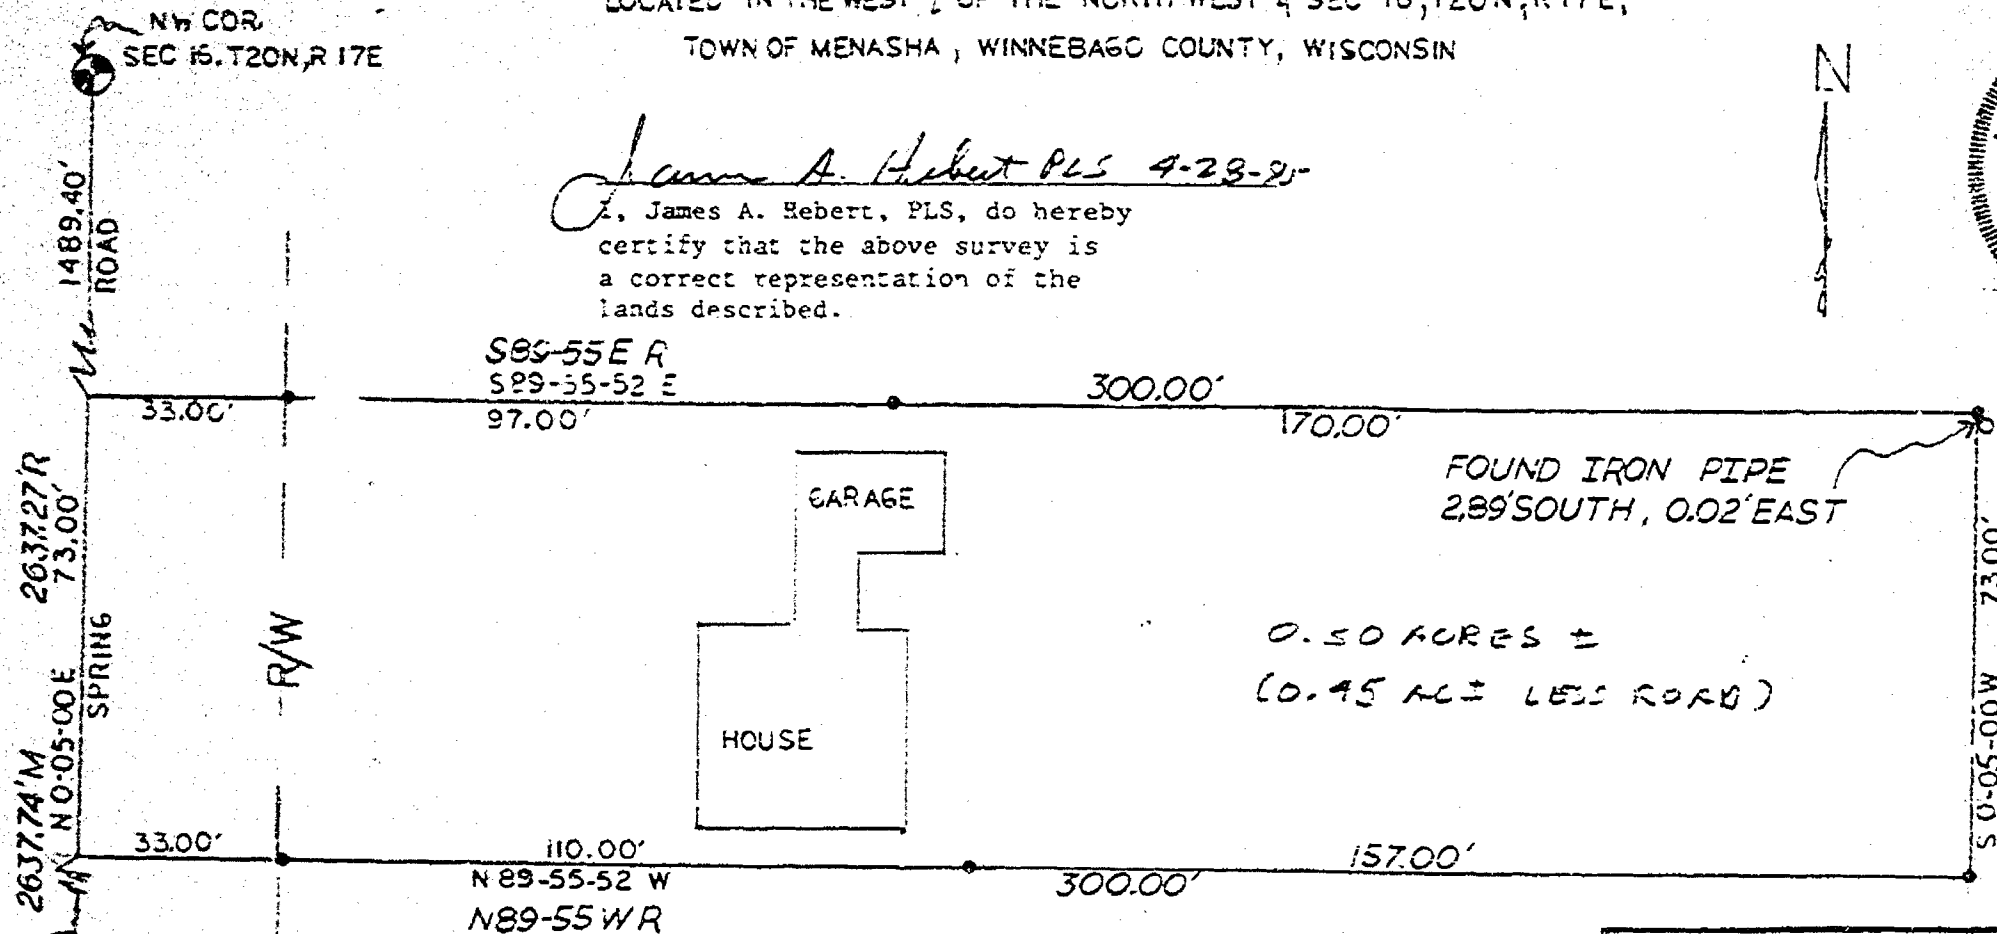
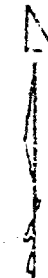


PLAT OF SURVEY

LOCATED IN THE WEST 1/2 OF THE NORTH WEST 1/4 SEC 16, T20N, R17E,
TOWN OF MENASHA, WINNEBAGO COUNTY, WISCONSIN

James A. Hebert PLS 4-23-95
I, James A. Hebert, PLS, do hereby
certify that the above survey is
a correct representation of the
lands described.

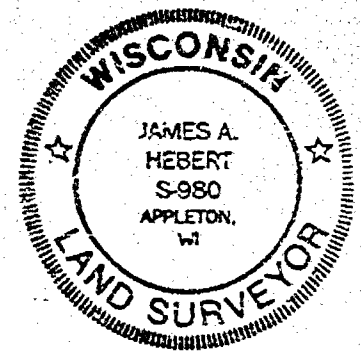

LEGEND

- = 3/4"x24" Iron Rod, Set (Wt. 1.502 lbs/lf)
- 100R = recorded as
- 100 M = measured as
- ⊕ = Government Corner found PK nail

Henry Hedtke, 1087 Cold Spring Rd.
Menasha, Wisconsin 54952

HEBERT & ASSOCIATES ph 414-734-8373
1110 W. Wisconsin Ave., Appleton, WI 54914

DRAWN BY CS	SCALE 1"=30'	MATERIAL
CHK'D	DATE 4-28-95	DRAWING NO.
TRACED	APP'D	95055