

TOPOGRAPHIC SURVEY FOR STOWE WOODWARD


Part of the North 1/2 of the Southwest 1/4 of Section 16,
T20N, R17E, Town of Menasha, Winnebago County, Wisconsin

TOPOGRAPHIC SYMBOLS


- Power or telephone pole
- Power or telephone pole with guy wire
- Gas valve
- Street light
- Water valve
- Light pole
- Coniferous tree
- Deciduous tree
- Bush or shrub
- Phone booth
- Manhole
- Gas tank cover (under ground)
- Gas pump cover (under ground)
- Well
- Vent
- Soil boring
- Traffic signal light
- Catch basin
- Curb inlet
- Stop sign
- Yield sign
- Miscellaneous signs
- Telephone pedestal
- Electrical transformer
- Cable TV box
- Handicap parking stall
- Fire hydrant
- Flag pole
- Gas line
- Underground telephone
- Underground electrical
- Underground cable television
- Overhead electrical
- Overhead telephone
- Overhead cable television
- Water main
- Water lateral
- Sanitary sewer lateral
- Storm sewer lateral
- Invert elevation
- Back of walk
- Flow line (gutter) elevation
- Top of curb elevation
- Road centerline elevation
- First floor elevation
- Concrete curb and gutter
- Centerline
- Elevation
- Concrete surface
- Gravel surface
- Grass area

LEGEND


- Government corner
- Set 3/4" x 24" iron rebar
- WT = 1,502 lbs/ft
- Set PK nail
- Set 1 1/4" x 30" iron rebar
- WT = 4,303 lbs/ft
- Found PK nail
- Found 3/4" iron rod
- Found iron pipe
- Found 1 1/4" iron rod
- Set rail road spike
- Found rail road spike
- Set 1" x 24" iron pipe
- WT = 113 lbs/ft
- Found chisel X
- Set chisel X
- Right-of-way post
- Recorded as
- Fence line

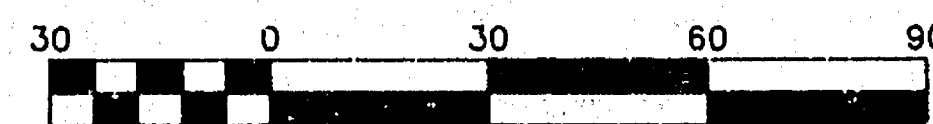

Scale 1" = 30'

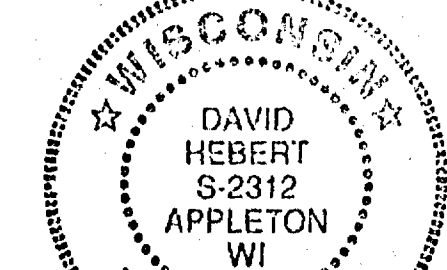

David Hebert
2-16-99

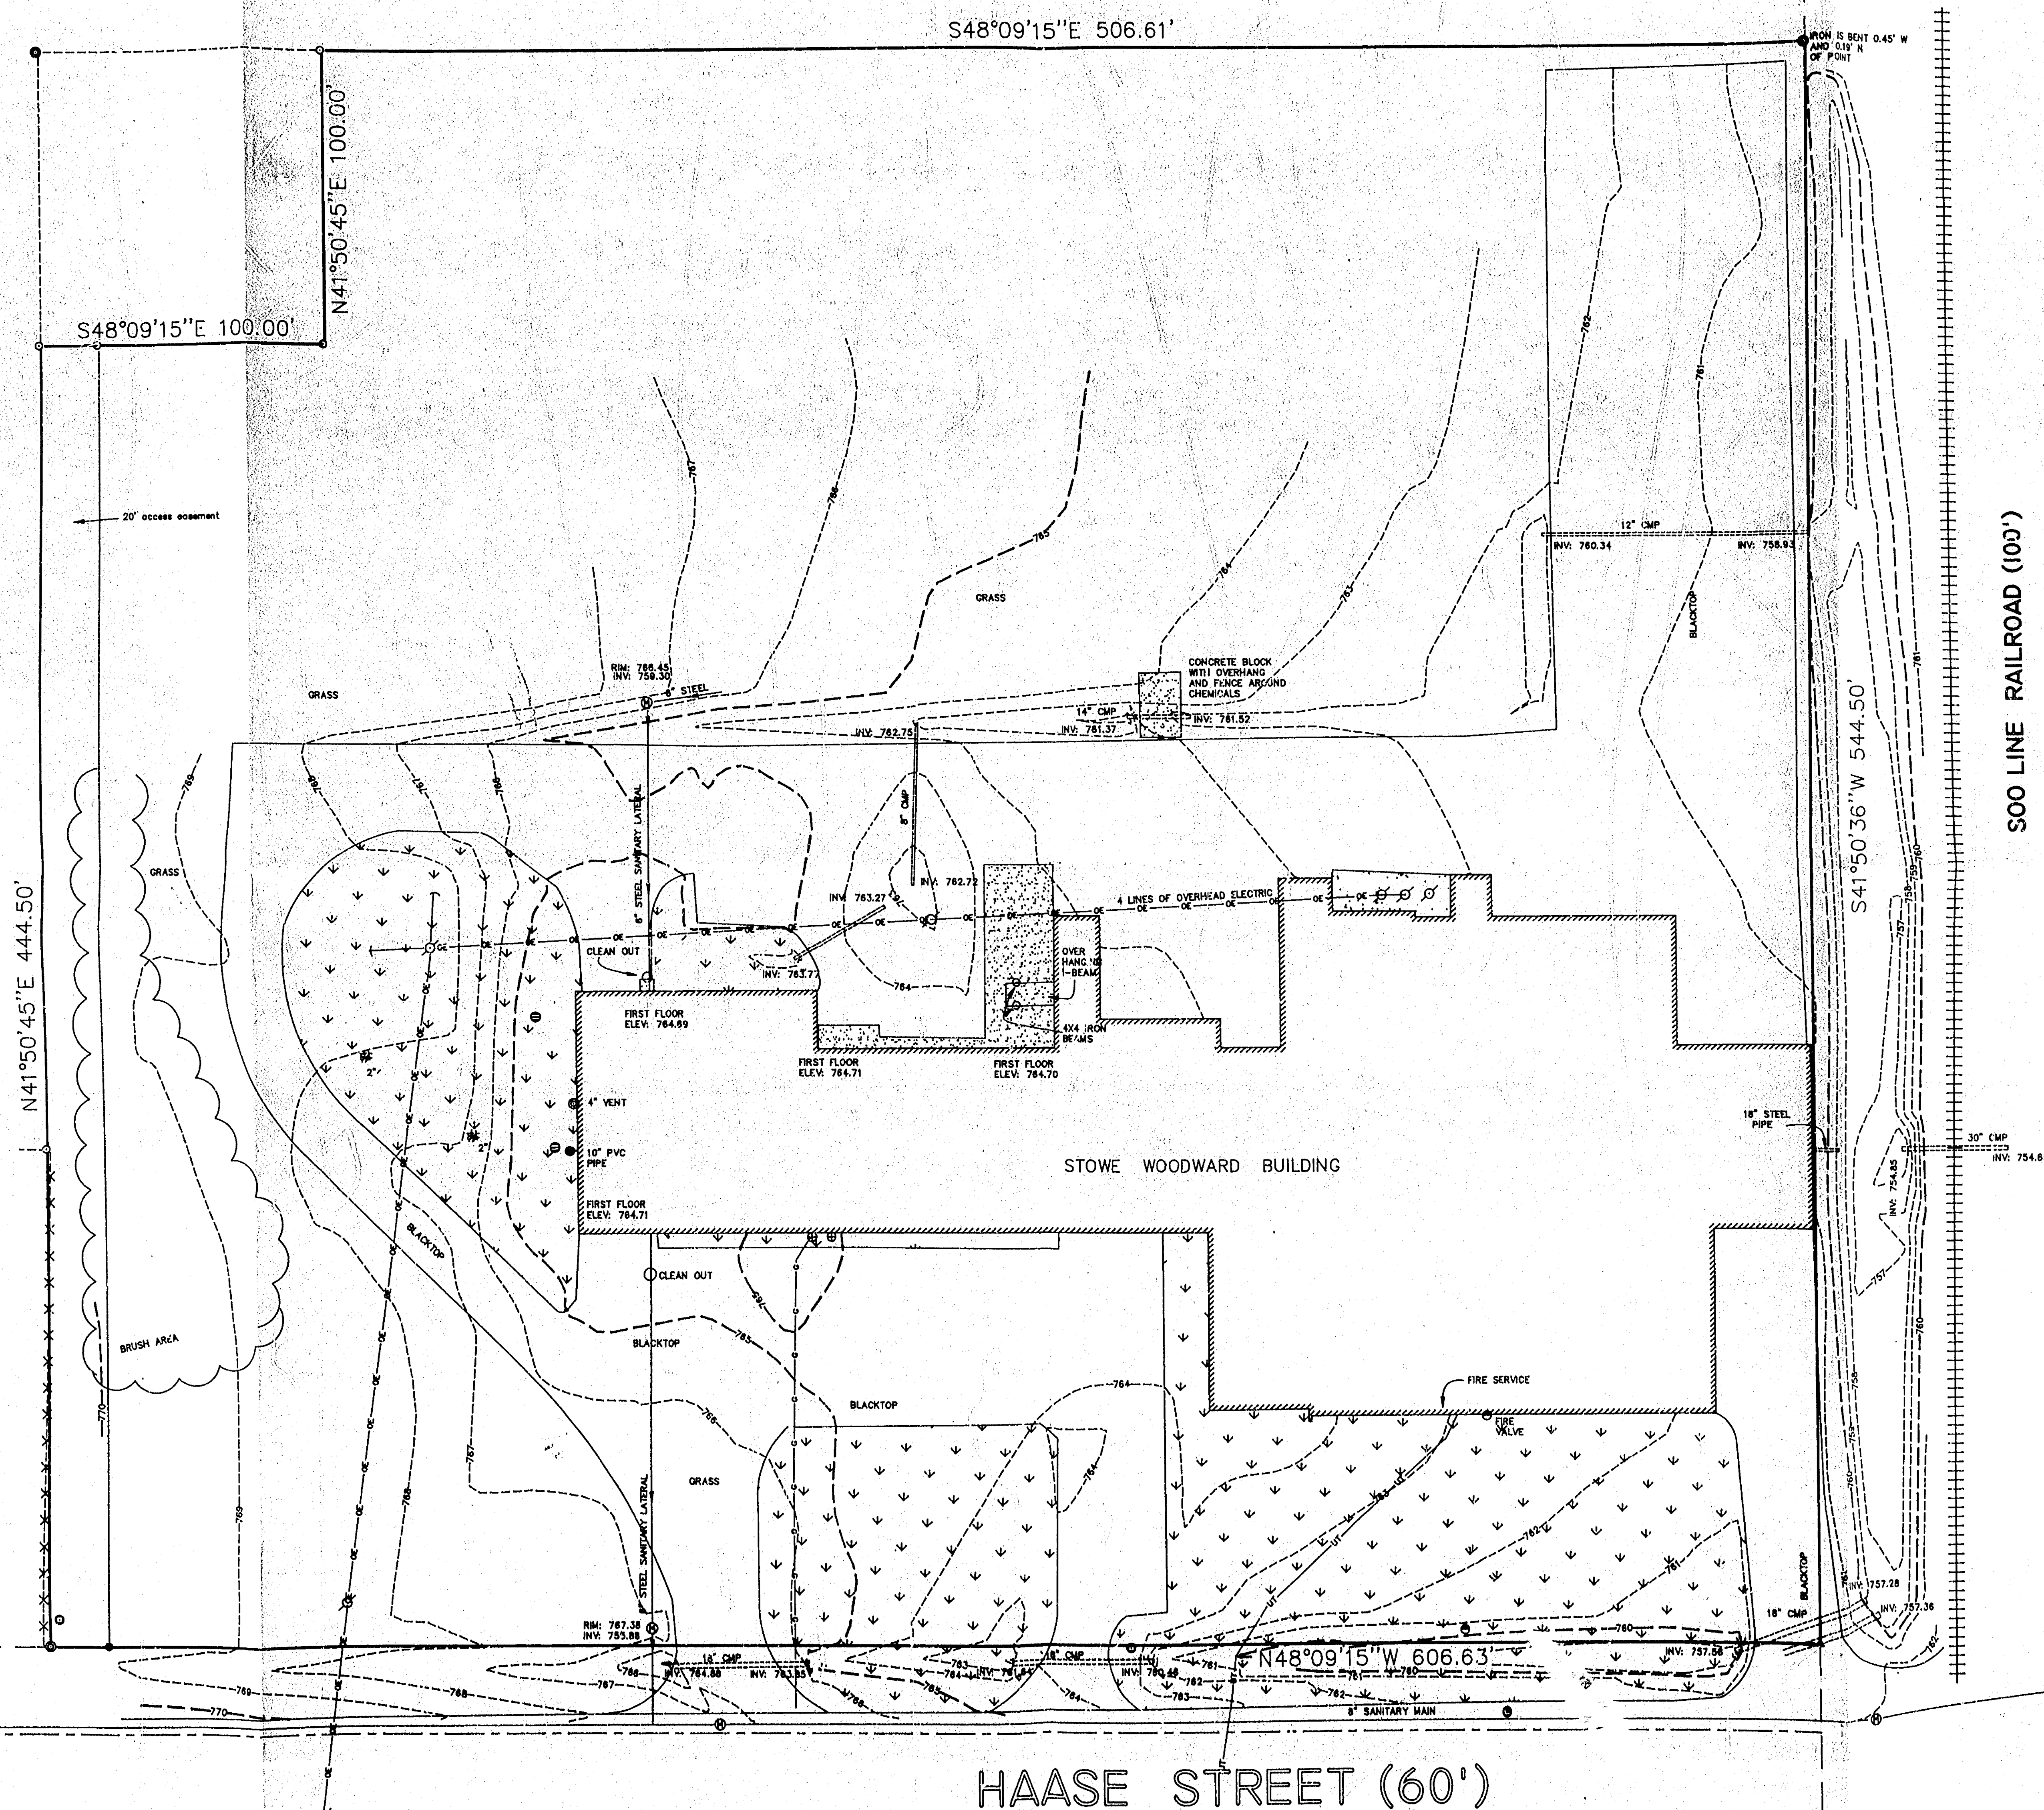

STOWE - WOODWARD INC.

912 Haase Street
Neenah, Wisconsin

Hebert Associates, Inc.

Land Surveying • Soil Testing • Engineering
2003 N. Meade Street
Appleton, WI 54911

DATE: 3-25-98
DRAWN BY: kms
SCALE: 1" = 30'
SHEET NUMBER: 1 of 1
DRAWING NUMBER: 98014D01

Town of MENASHA SEC16 T20N R17E

14 20 17