


PLAT OF SURVEY

LOT 1 OF CERTIFIED SURVEY MAP NO. 3292, LOCATED IN PART OF THE SOUTHWEST 1/4 OF THE SOUTHWEST 1/4 IN SECTION 16, TOWNSHIP 20 NORTH, RANGE 17 EAST, CITY OF NEENAH, WINNEBAGO COUNTY, WISCONSIN.


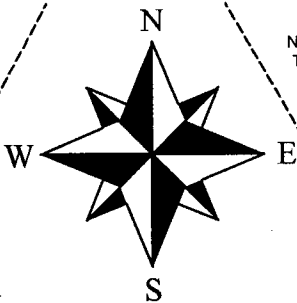


NORTH IS REFERENCED TO THE WINNEBAGO COUNTY COORDINATE SYSTEM.



LEGEND


- 1" IRON PIPE FOUND
- ⊙ 3/4" X 18" IRON ROD SET
- - - CHAIN LINK FENCE
- Ⓢ ST STORM MANHOLE
- () PREVIOUSLY RECORDED DIMENSION

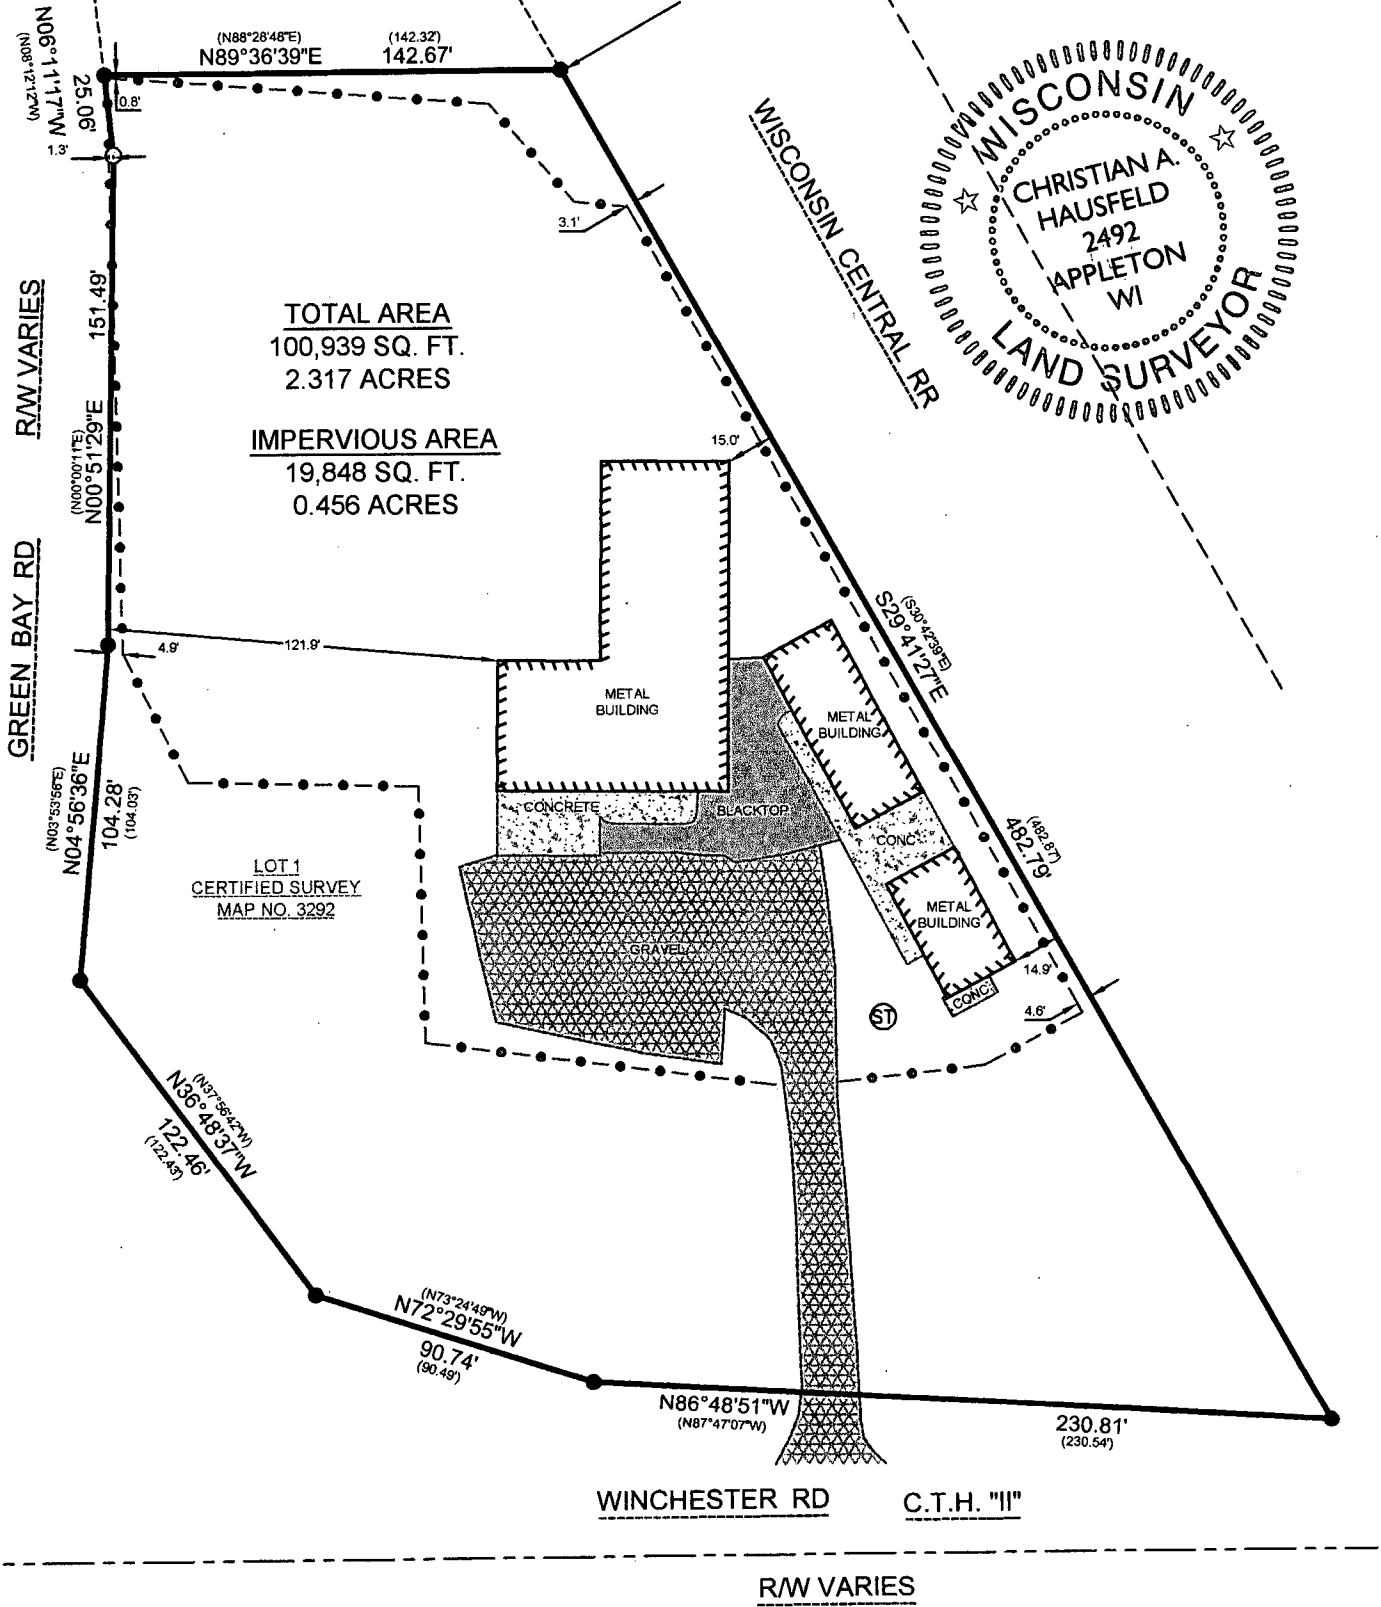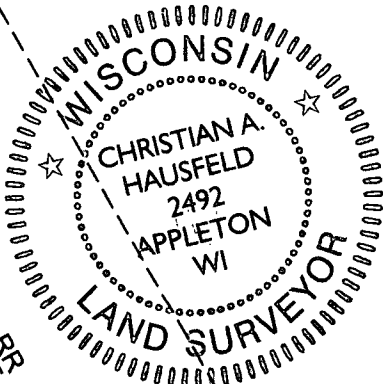

SURVEYOR'S CERTIFICATE:

I, CHRISTIAN A. HAUSFELD, WISCONSIN PROFESSIONAL LAND SURVEYOR, HEREBY CERTIFY THAT I HAVE SURVEYED THE ABOVE DESCRIBED PROPERTY AND THAT THE MAP SHOWN IS A TRUE AND ACCURATE REPRESENTATION THEREOF TO THE BEST OF MY KNOWLEDGE AND BELIEF.

DATED THIS 26th DAY OF September 2016
Christian A. Hausfeld
WISCONSIN PROFESSIONAL LAND SURVEYOR S-2492
CHRISTIAN A. HAUSFELD

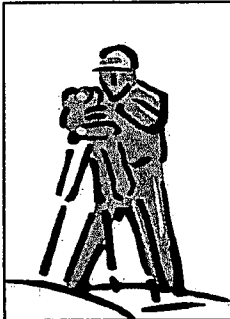

PRECISION LAND SURVEYING, LLC 1024 W. TAYLOR ST. APPLETON, WI 54914 (920) 205-4895		
DRAWN BY CAH	DATE 9/26/2016	SURVEY FOR JEFF NENNIG 1038 WINCHESTER RD NEENAH, WI 54956
APPROVED CAH	DATE 9/26/2016	
SCALE 1" = 50'	SHEET 1 OF 1	PROJECT NO. 8702