

16-20-17

Plat of Survey


The North 765.60' of the West 1023' of the Northwest 1/4, Southwest 1/4 Section Sixteen (16), Township Twenty (20) North, Range Seventeen (17) East, Town of Menasha, Winnebago County, Wisconsin.

I hereby certify that I have surveyed the above described property and that the above map is a true representation thereof and shows the size and location of the property, its exterior boundaries, roadways and visible encroachments, if any.


This survey is made for the use of the present owners of the property, and also those who purchase, mortgage, or guarantee the title thereto within one (1) year from date hereof.

Prepared For:

WI Tissue Mills Employees Credit Union
P. O. Box 439
Menasha, WI 54952

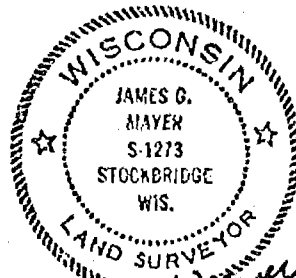

James G. Mayer
April 29, 1981.

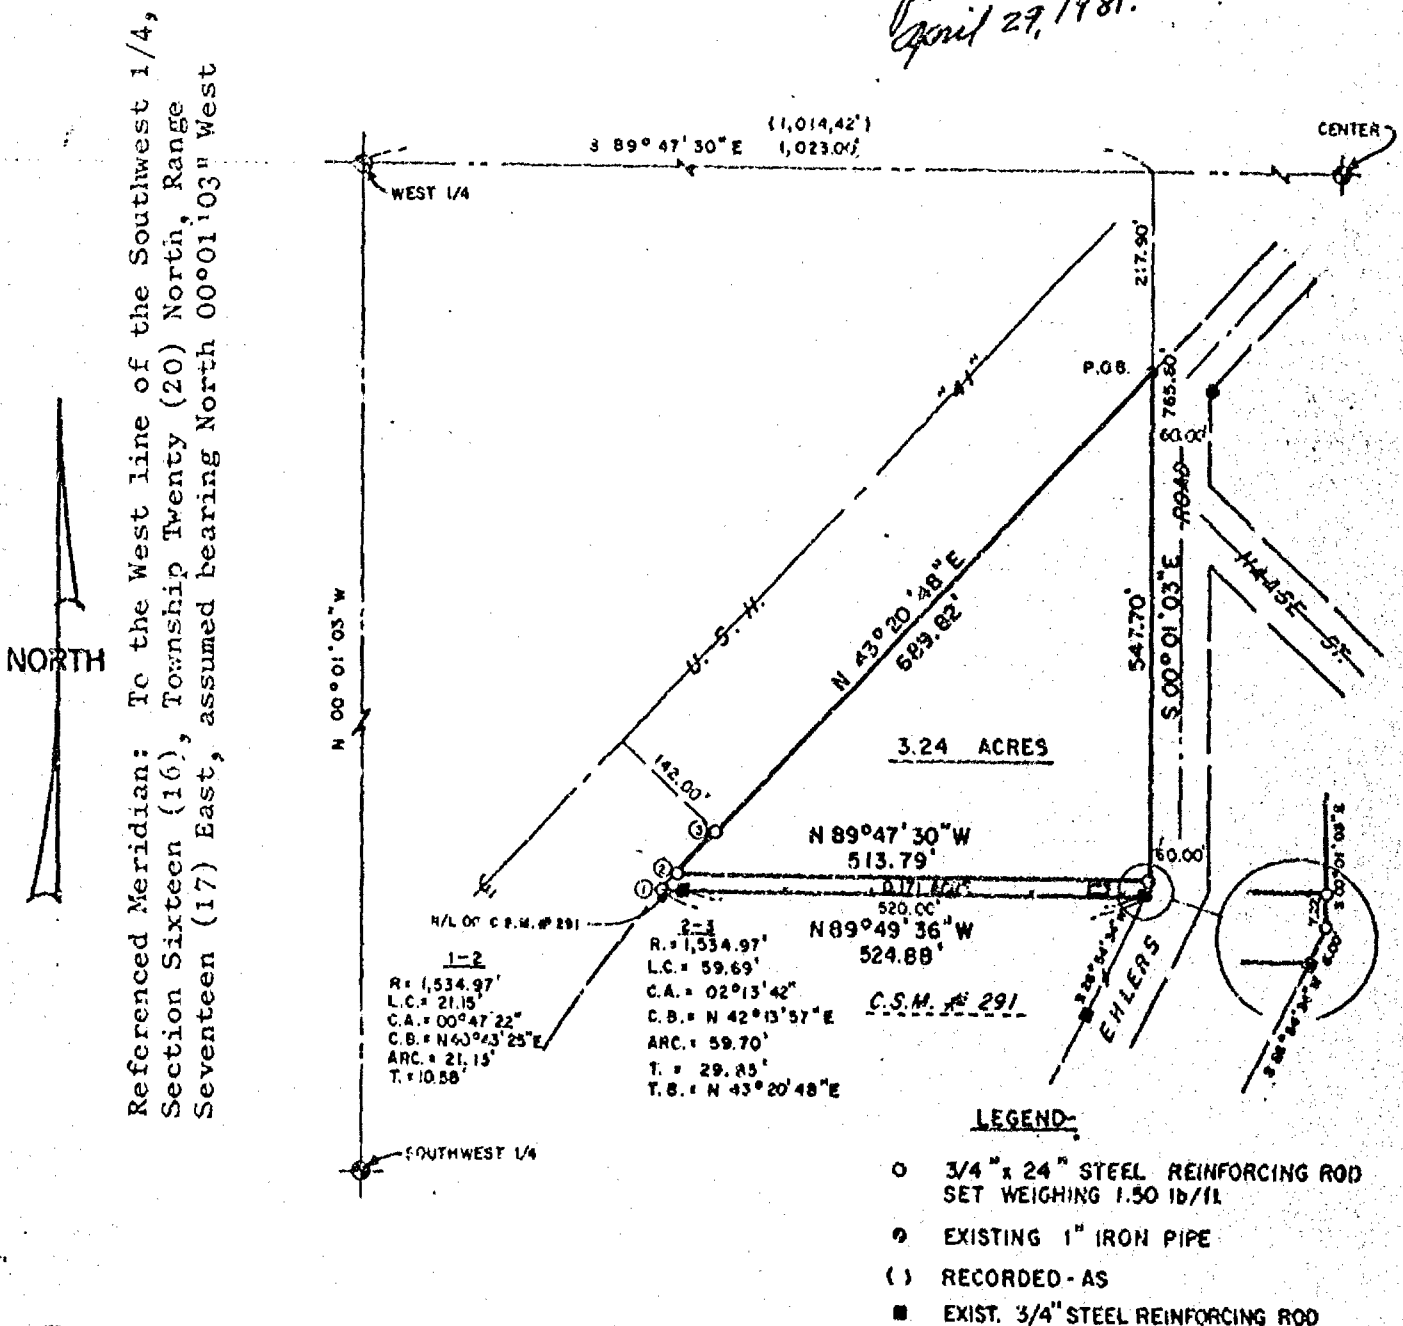

McMAHON ASSOCIATES INC.
MUNICIPAL ENGINEERS — LAND SURVEYORS
MENASHA and WAUTOMA, WISCONSIN

DRAWN KRH SCALE 1" = 200'
PROJECT NO. 81070 - Z 73
FIELD BOOK PAGE

FILE NO.