

CERTIFICATE OF SURVEY

PART OF THE NW 1/4 OF SW 1/4 OF SECTION 16, T20N, R17E,
TOWN OF MENASHA, WINNEBAGO COUNTY, WISCONSIN.



SURVEY FOR: -RAY DIDUR
-WINDOW SPECIALIST OF WISC., INC.
-4375 S. KANSAS AVENUE
-MILWAUKEE, WI 53235
-(414) 744-4601 OR
1-800-242-3111

SURVEYOR'S CERTIFICATE

The property as shown and described on this map was surveyed under my direction and control according to the Wisconsin Administrative Code, Chapter A-E7 of Minimum Standards for Property Surveys, and is a correct representation of said survey, to the best of my knowledge and belief.

11-28-94
date

David M. Schmalz
Registered Land Surveyor

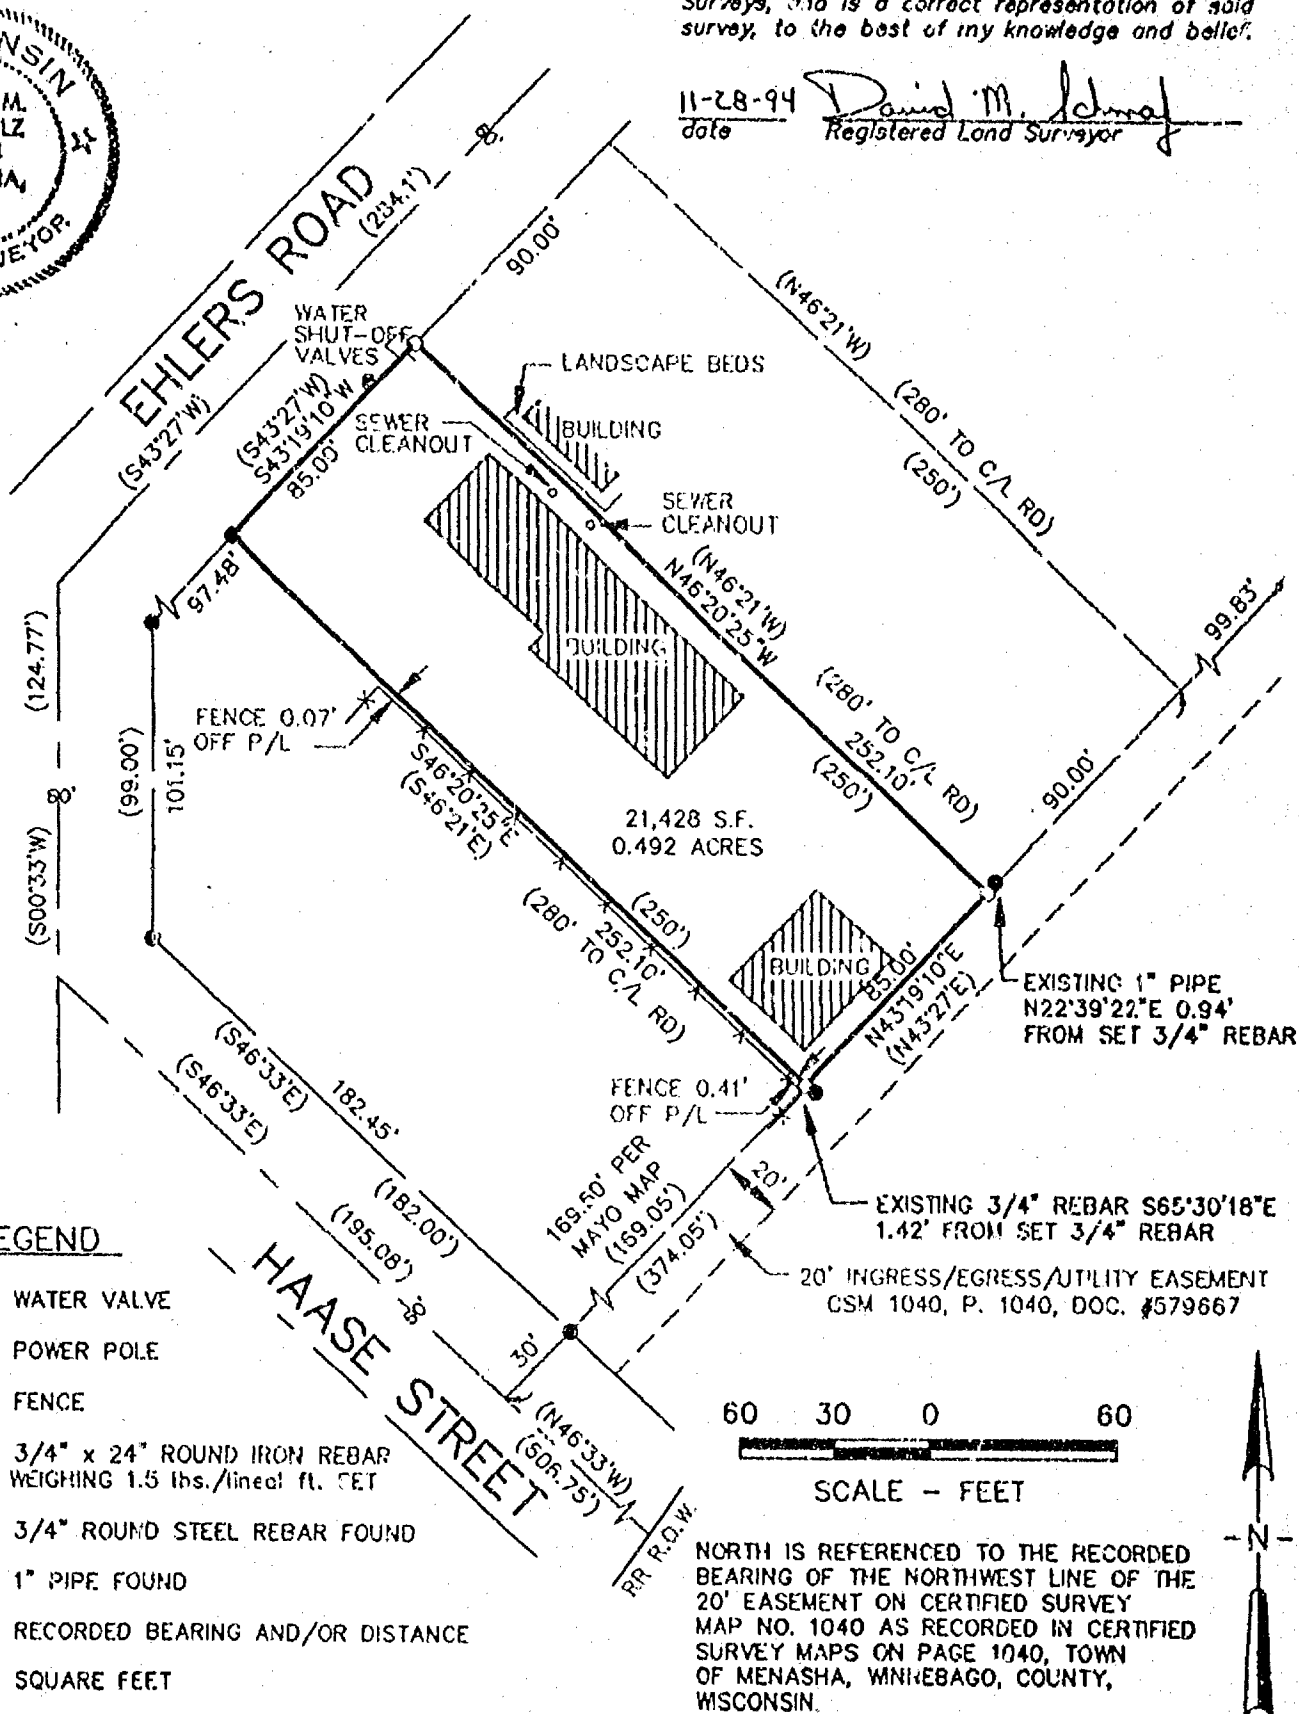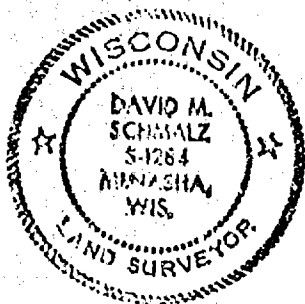

McMAHON ASSOCIATES, INC.
ENGINEERS • ARCHITECTS
SCIENTISTS • SURVEYORS

Project No. 2673-94773-18 Date NOV., 1994 Scale 1"=60'
Drawn By MFF Field Book Page

1377 MIDWAY RD., P.O. BOX 405 • MENASHA, WI 53552
(414) 739-0351 • Fax (414) 739-5034

File No.