



16 20 17 6

• - IRON

CENTERLINE HAASE ST.

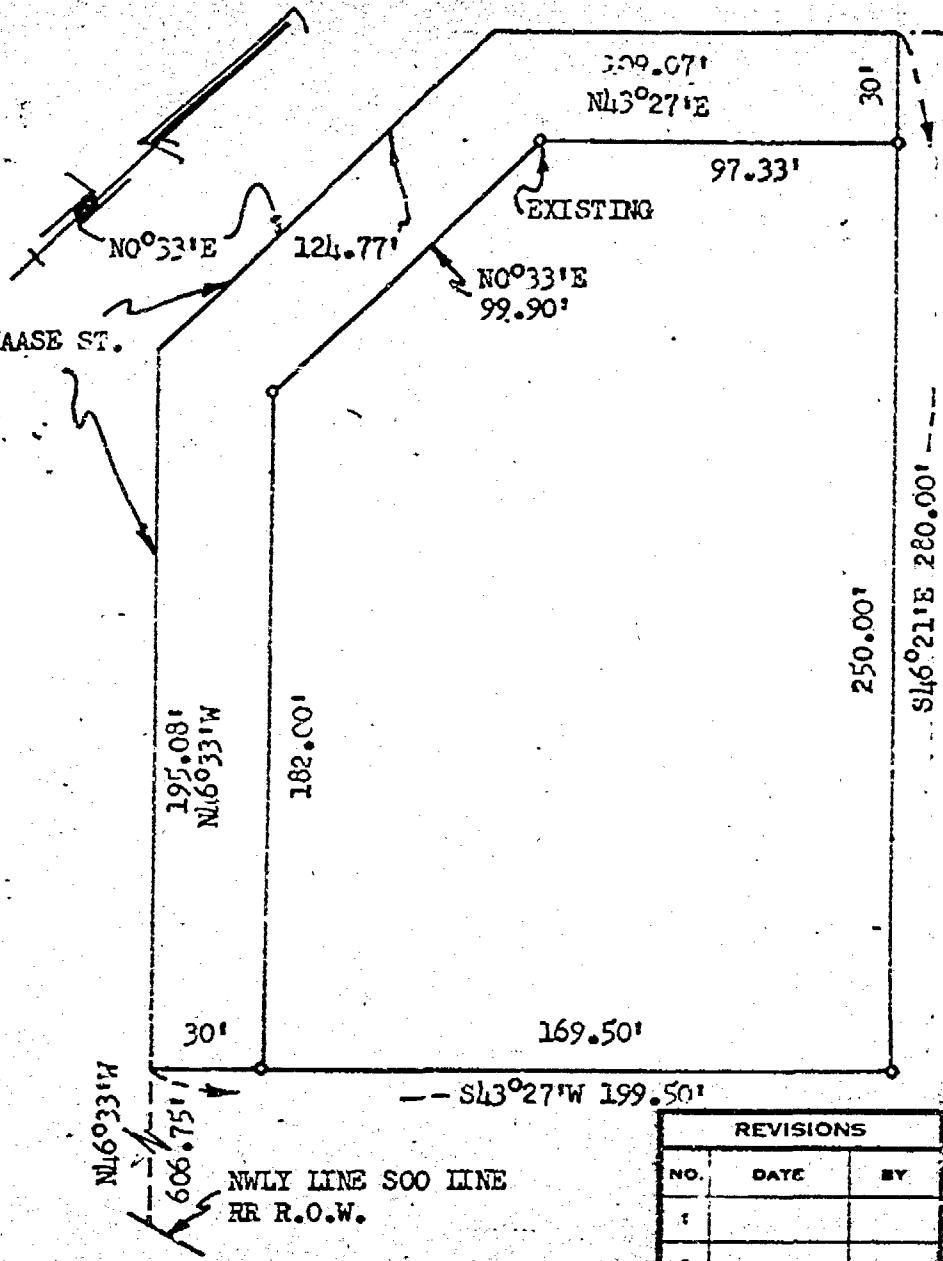

DESCRIPTION: A PARCEL OF LAND IN THE W₂ OF SECTION 16, T20N, R17E, TOWN OF MENASHA, WINNEBAGO CO., WISCONSIN BOUNDED AND DESCRIBED AS FOLLOWS: COMMENCING AT THE INTERSECTION OF THE NORTHWESTERLY R.O.W. LINE OF THE SOO LINE RR WITH THE CENTERLINE OF HAASE STREET; THENCE N46°33'W ALONG SAID CENTERLINE, 606.75 FEET TO THE POINT OF BEGINNING; THENCE CONTINUING N46°33'W ALONG SAID CENTERLINE, 195.08 FEET; THENCE N0°33'E ALONG SAID CENTERLINE, 124.77 FEET; THENCE N43°27'E ALONG SAID CENTERLINE, 109.07 FEET; THENCE S46°21'E, 280.00 FEET; THENCE S43°27'W, 199.50 FEET TO THE POINT OF BEGINNING.

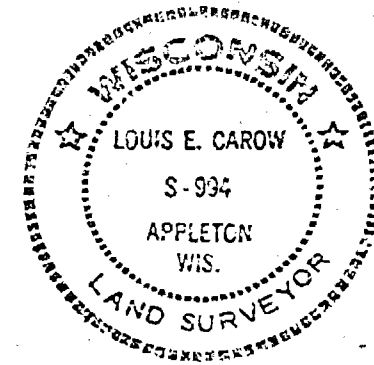

REVISIONS			CAROW LAND SURVEYING CO. 604 N. RICHMOND ST., APPLETON, WIS.		
NO.	DATE	BY			
1			SURVEY FOR E & R. CONSTRUCTION CO., 987 HAASE ST., NEENAH, WIS. 5/9/56		
2					
3			DRAWN BY LEC	SCALE 1"=50'	MATERIAL
4			CHK'D LEC	DATE 1-11-71	DRAWING NO.
5			TRACED	APP'D LEC	4117-71