


16 20 17 2



SOUTHEAST CORNER OF LOT 1, BLOCK 6, LITTLE BUTTE PLAT.

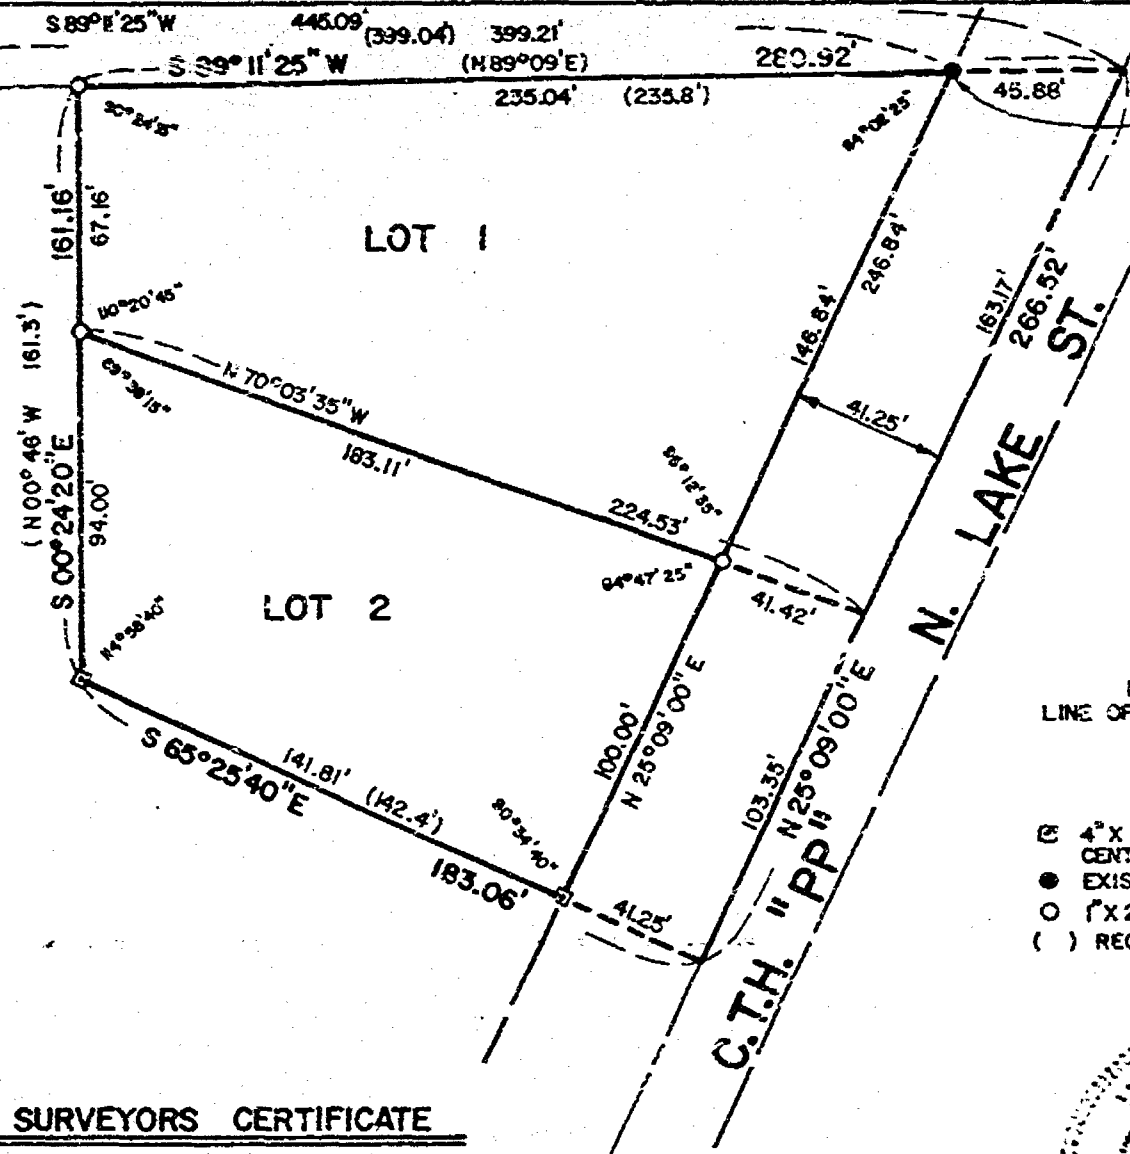

REFERENCE MERIDIAN: WEST RIGHT-OF-WAY LINE OF C.T.H. "PP", ASSUMED TO BEAR N 25° 09' 00\"/>

LEGEND

- ⊗ 4" X 4" CONC. MONUMENT WITH STEEL ROD IN CENTER
- EXIST. IRON FOUND
- 1" X 24" IRON PIPE SET
- () RECORDED AS

SURVEYORS CERTIFICATE

I, DAVID D. EISELE, HEREBY CERTIFY THAT THIS PROPERTY WAS SURVEYED UNDER MY SUPERVISION, ACCORDING TO THE OFFICIAL RECORDS AND THAT THIS IS A TRUE AND CORRECT REPRESENTATION THEREOF.

April 5, 1976
DATE

David D. Eisele
DAVID D. EISELE S-974
REGISTERED WISCONSIN LAND SURVEYOR



16 20 17 2	1	1
SURVEY FOR FRED C. KRUGER		
THAT PART OF THE SOUTHWEST 1/4 OF SEC. 15, T20N, R17E,		
TOWN OF MENASHA, WINNEBAGO COUNTY, WISCONSIN		
DRAWN: M.E.K.	CHECKED: D.D.E.	SCALE: 1" = 50'
DATE	4/5/76	
FILE		