


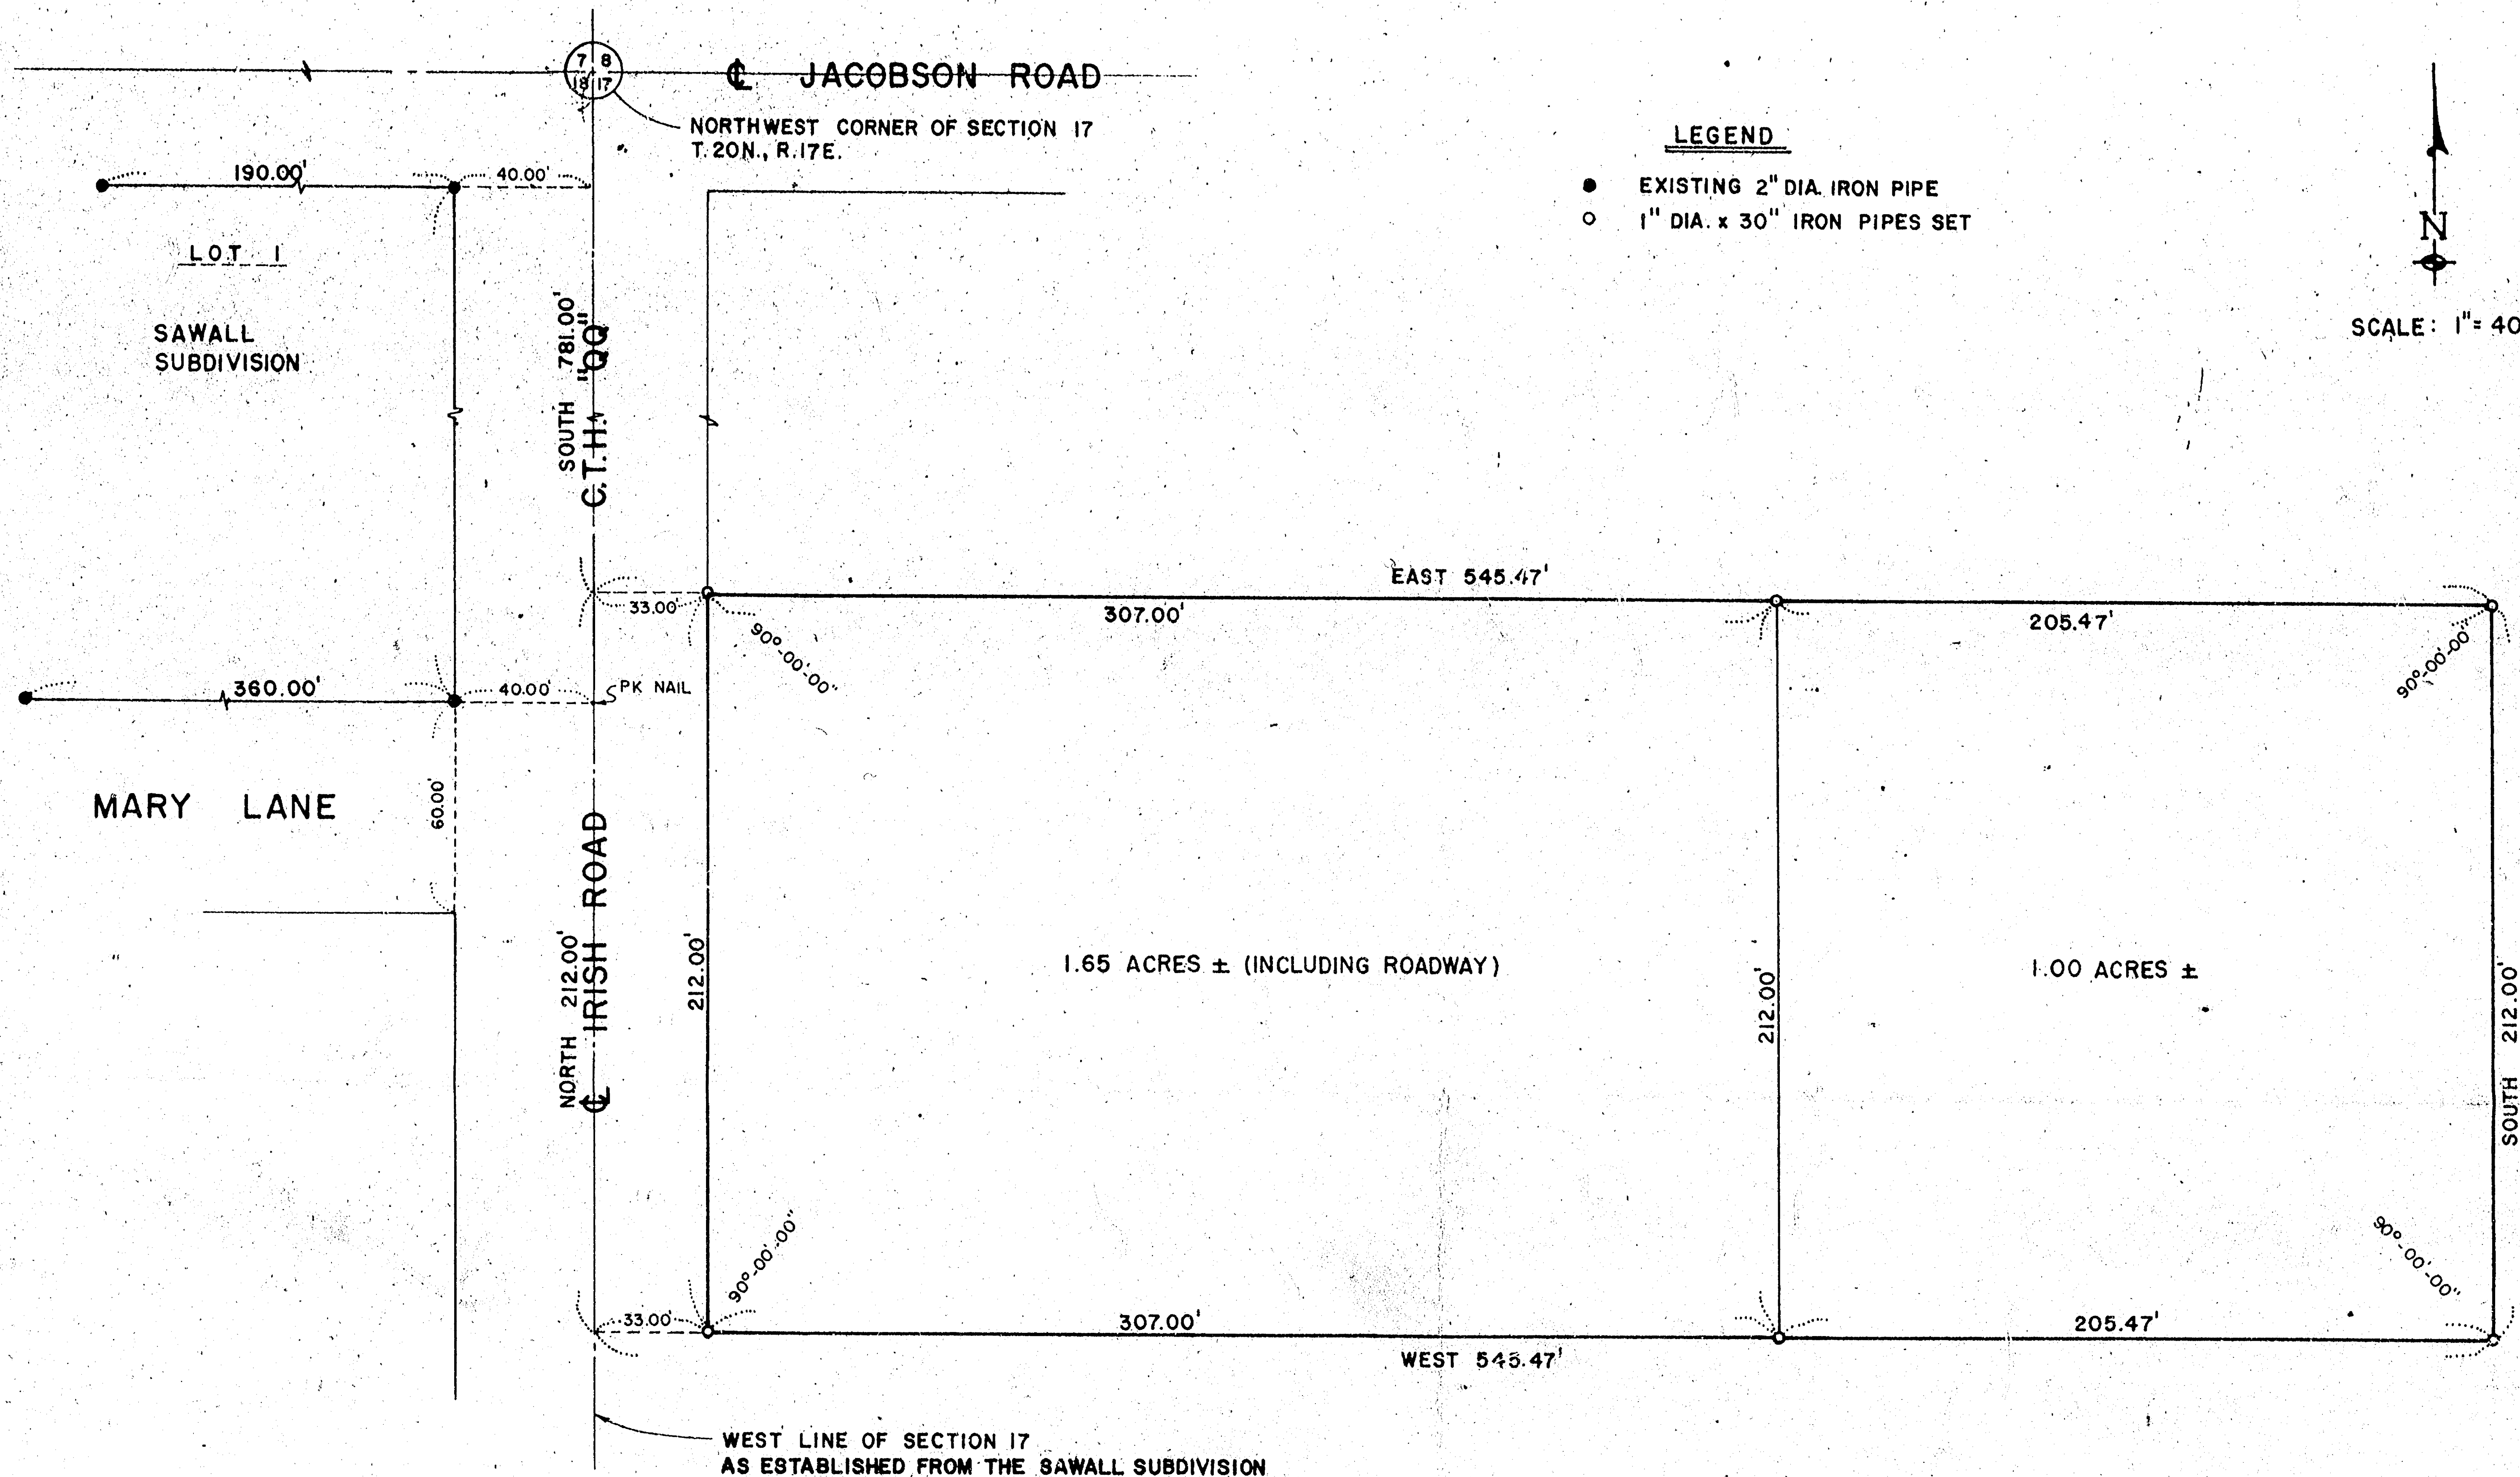

LEGEND

- EXISTING 2" DIA. IRON PIPE
- 1" DIA. x 30" IRON PIPES SET

SCALE: 1" = 40'

MAHON ASSOCIATES INC.

ENGINEERS

MENASHA, WIS.

REVISIONS

PROPERTY FOR RALPH BUSS
LOCATED IN THE NW 1/4 OF THE NW 1/4 OF SEC. 17, T.20N. R.17E.,
TOWN OF MENASHA, WINNEBAGO COUNTY, WISCONSIN

DESIGNED
DRAWN R.H.M.
CHECKED
SCALE 1" = 40'

DATE
SEPT. 1975


OF SHEETS
FILE NO.

CERTIFICATE OF SURVEY

I, DAVID D. EISELE, HEREBY CERTIFY THAT THIS PROPERTY WAS SURVEYED UNDER MY SUPERVISION, ACCORDING TO THE OFFICIAL RECORDS AND THAT THIS IS A TRUE AND CORRECT REPRESENTATION THEREOF.

DATE Sept. 5, 1975

David D. Eisele
DAVID D. EISELE
REG. WIS. LAND SURVEYOR S-974

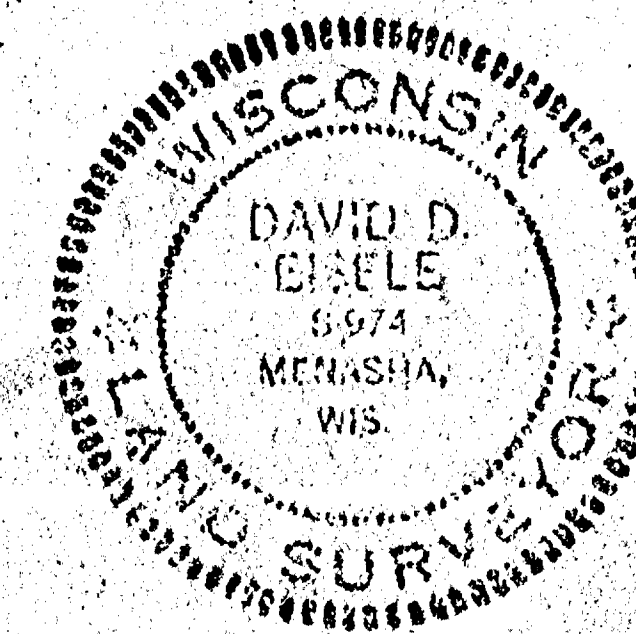

All that part of the Northwest 1/4 of the Northwest 1/4 of Section Seventeen (17), Township 20 North, Range 17 East, Town of Menasha, Winnebago County, Wisconsin more fully described as follows:

Commencing at the Northwest 1/4 of Section Seventeen (17); thence South along the West line of said section 781.00 ft. to the point of beginning of lands herein described; thence East 545.47 ft.; thence South 212.00 ft.; thence West 545.47 ft.; thence North 212.00 ft. to the point of beginning.

Reserving the West 33.00 ft. for roadway purposes.

That parcel containing 2.65 acres.

S75183