


PLAT OF SURVEY

LOT TWENTY-TWO (22) OF BLOCK SEVEN B (7B) IN ASSESSORS PLAT OF BLOCK SEVEN (7), BIGELOW'S ADDITION, FIRST WARD, CITY OF NEENAH AND NOW IN THE NINTH WARD OF SAID CITY, WINNEBAGO COUNTY, WISCONSIN.

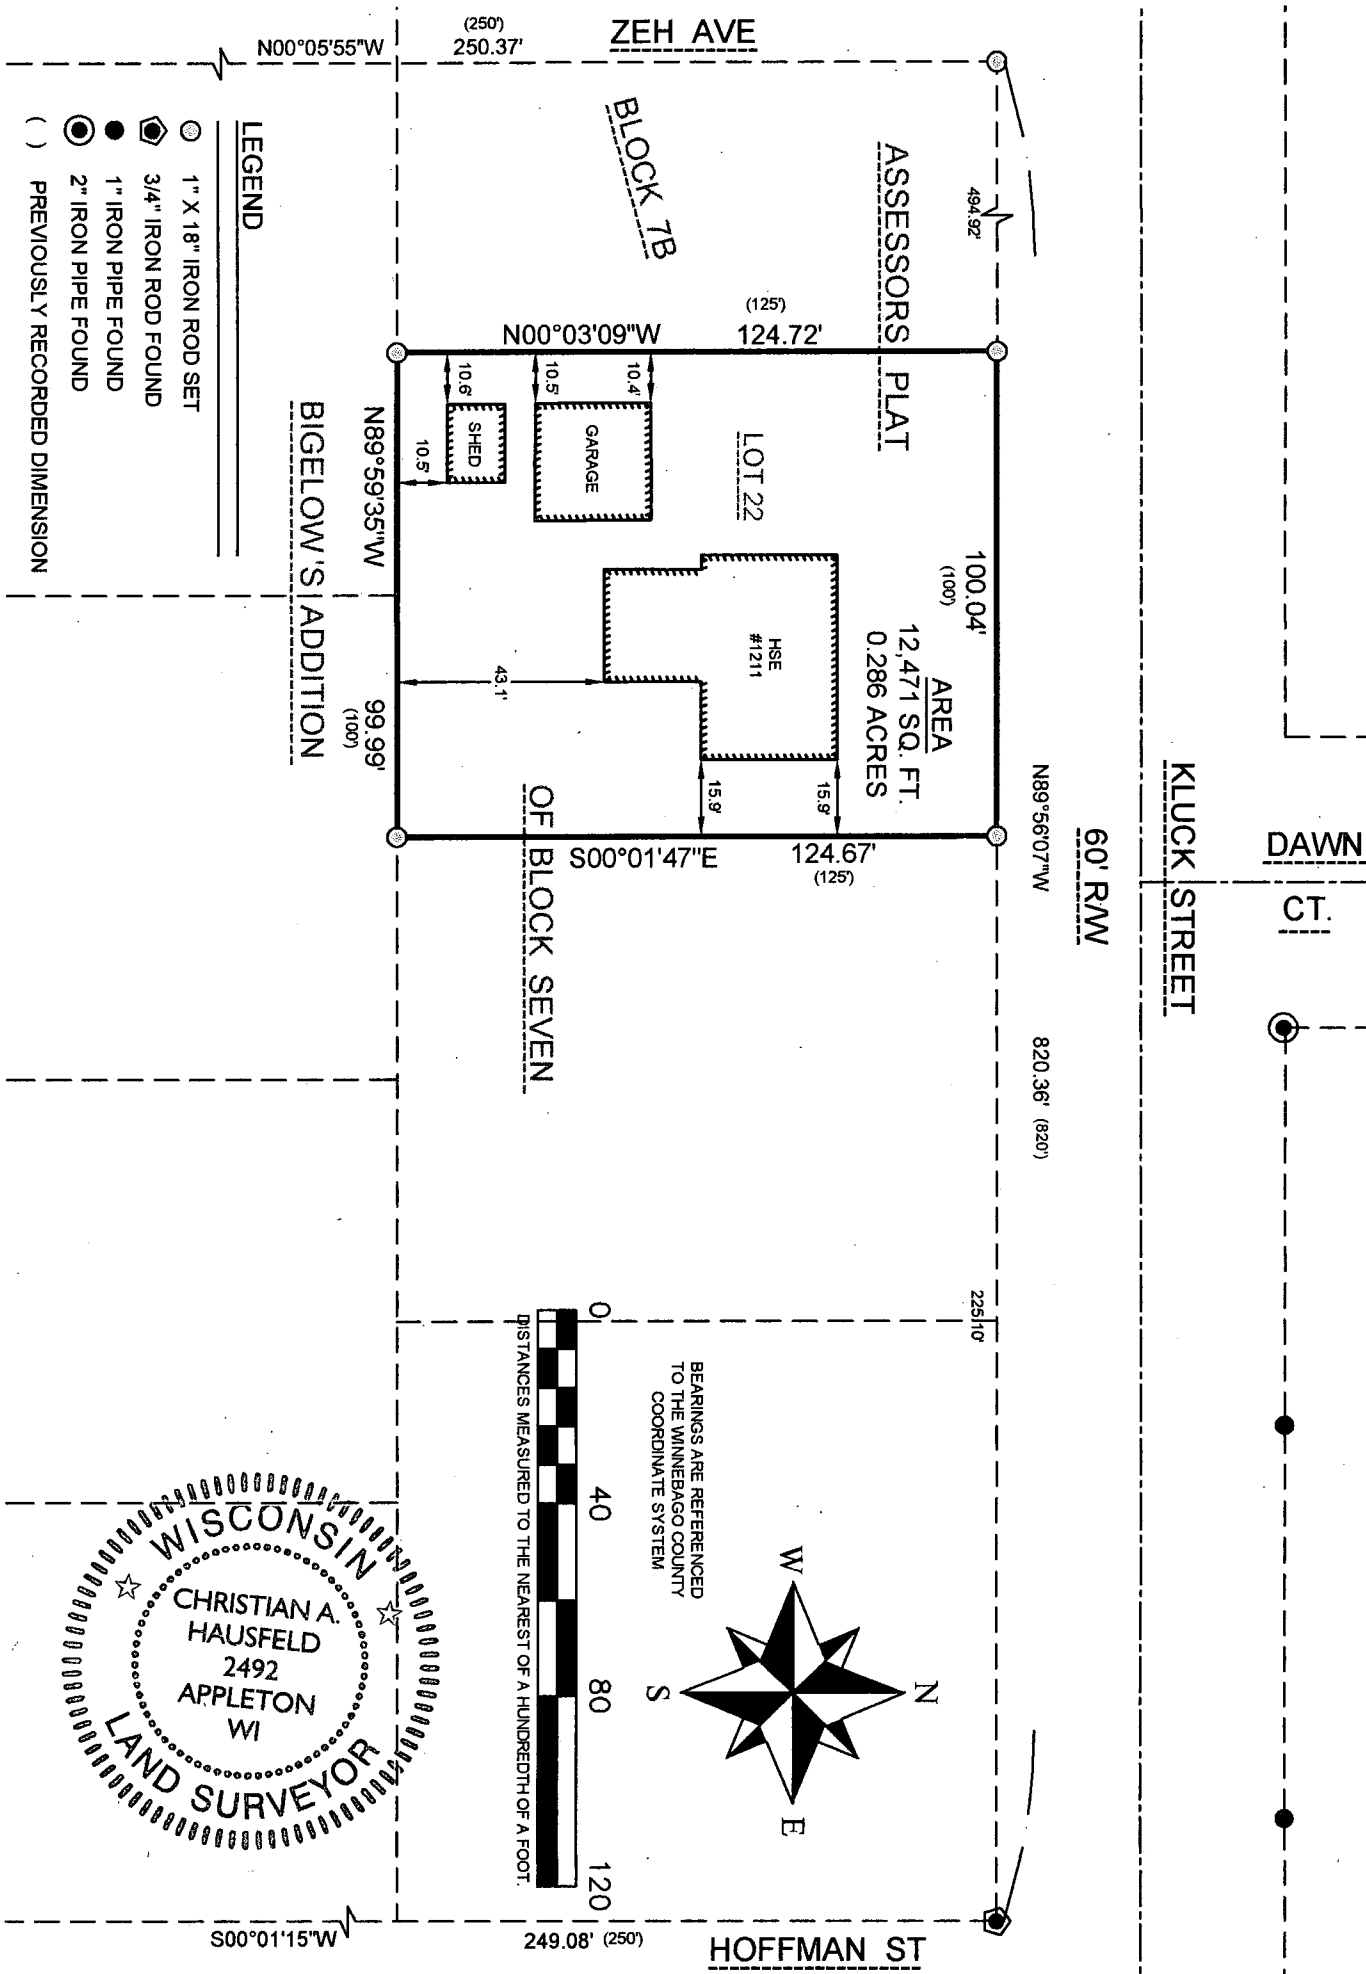

SURVEYOR'S CERTIFICATE:
I, CHRISTIAN A. HAUSFELD, WISCONSIN PROFESSIONAL LAND SURVEYOR, HEREBY CERTIFY THAT I HAVE SURVEYED THE ABOVE DESCRIBED PROPERTY AND THAT THE MAP SHOWN IS A TRUE AND ACCURATE REPRESENTATION THEREOF TO THE BEST OF MY KNOWLEDGE AND BELIEF.

DATED THIS 23rd DAY OF September 2016

Christian A. Hausfeld

WISCONSIN PROFESSIONAL LAND SURVEYOR S-2492
CHRISTIAN A. HAUSFELD



PRECISION LAND SURVEYING, LLC 1024 W. TAYLOR ST. APPLETON, WI 54914 (920) 205-4895		
DRAWN BY CAH	DATE 9/23/2016	SURVEY FOR GENE LAUX 1211 KLUCK ST NEENAH, WI 54956
APPROVED CAH	DATE 9/23/2016	
SCALE 1" = 40'	SHEET 1 OF 1	PROJECT NO. 8698