


Plat of Survey

Lot 4 of Cold Spring Plat,
Section 17, T20N, R17E, Town of Menasha,
Winnebago County, Wisconsin

JUN 29 1998

PLANNING ZONE

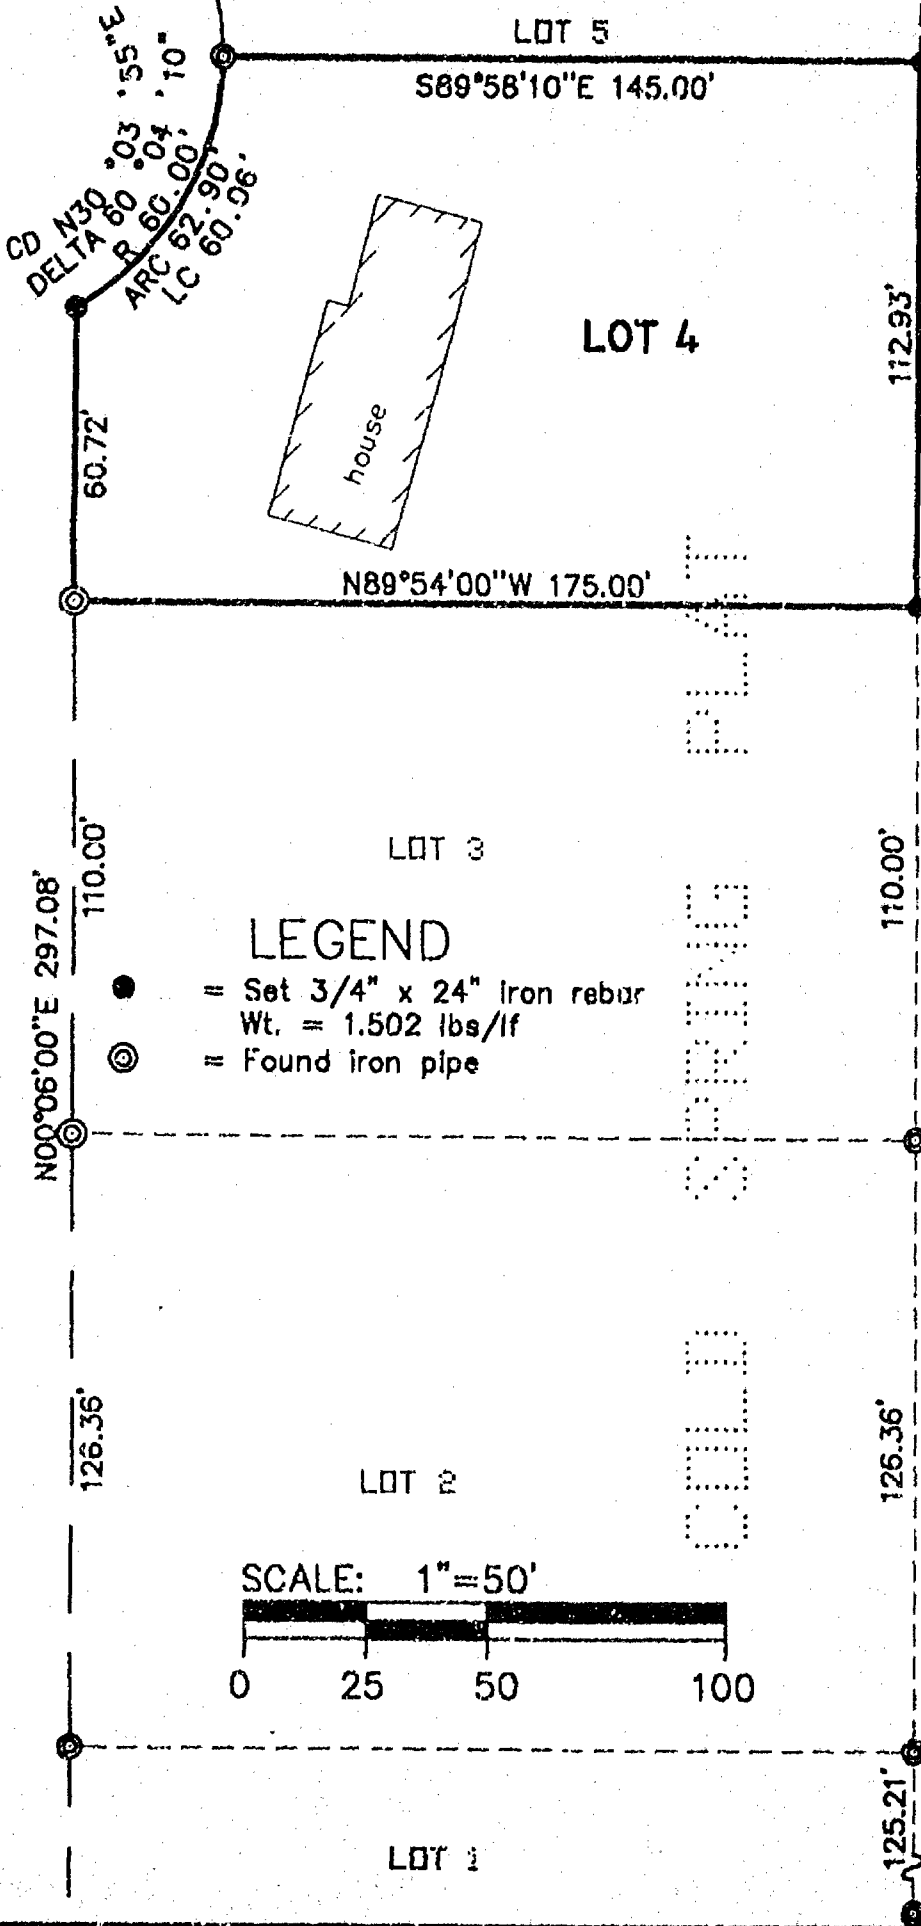

David Hebert
 I, David Hebert, L.S., do hereby certify that this plat of survey is a correct representation of the above described property.

HAI Hebert Associates, Inc.
 Land Surveying • Soil Testing • Engineering
 2003 N. Meade Street
 Appleton, WI 54911
 920-734-8373
 Fax: 920-734-3968



A SURVEY FOR:
CHAD MOEN
 755 Dawn Court
 Neenah, WI 54956

DATE: 6-12-98
 DRAFTED BY: kms
 SCALE: 1" = 50'
 DRAWING NUMBER:
98041A01

Lot 4 of Cold Spring Plat,
Section 17, T20N, R17E, Town of Menasha,
Winnebago County, Wisconsin

JUN 29 1998

TRAINING ZONE

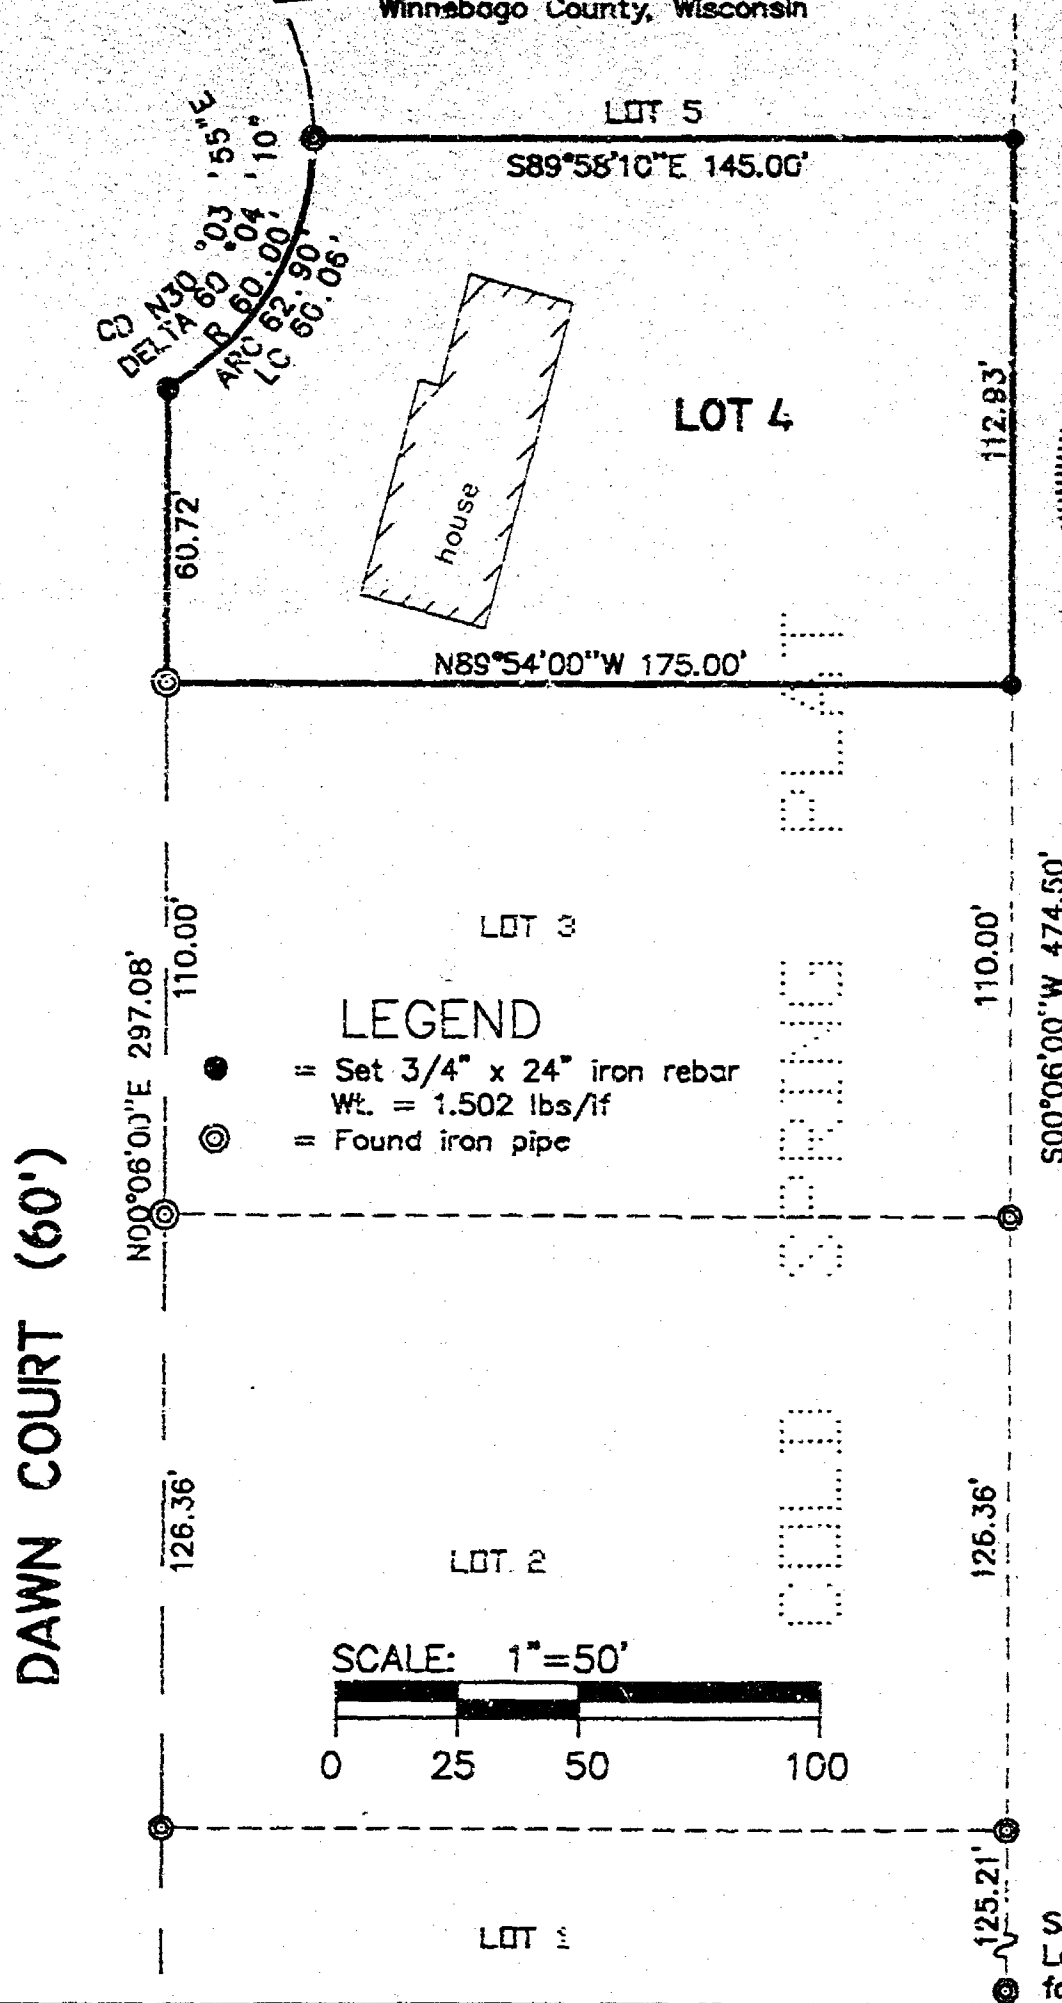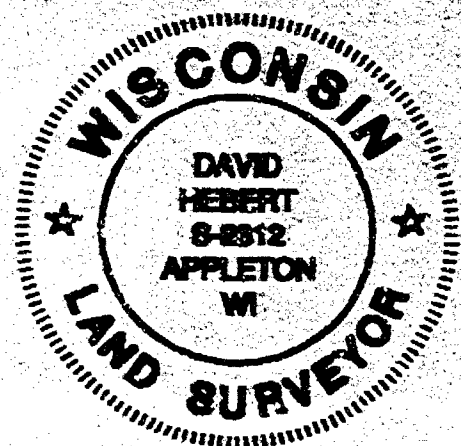

David Hebert 6-12-98

Southeast corner
Lot 1, Cold Spring Plat
found 2" iron pipe

HAIR

Hebert Associates, Inc.

Land Surveying • Soil Testing • Engineering

2003 N. Meade Street
Appleton, WI 54911

920-734-8373
Fax: 920-734-3968

A SURVEY FOR:

CHAD MOEN
755 Dawn Court
Neenah, WI 54956

DATE: 6-12-98

DRAFTED BY: kms

SCALE: 1" = 50'

DRAWING NUMBER:

98041A31