


FRED ZEN

707. HEN
250. 300

FENCE

U.S. DEPT. OF AGRICULTURE
BUREAU OF LAND MANAGEMENT

CARL SCHNEIDER

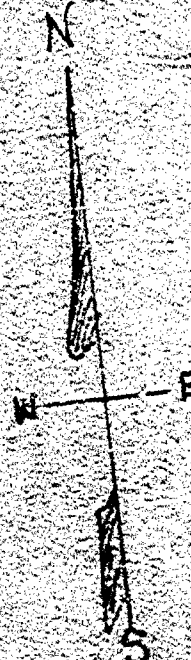

S.E. 1/4 of SE 1/4
SEC. 17


U.S.

SEC. 17

SEC. 16

Survey For Clarence Bush

Description For Parcel # 1
 That Part Of The N.W. 1/4 Of The N.W. 1/4 Of Sec. 17-20-17, Town Of Menasha
 Winnebago County, Wis. Bounded & Described As Follows:
 The East 146.1 ft. Of The West 596.7 ft. Of The North 298.0 ft. of The
 N.W. 1/4 Of The N.W. 1/4 Of Sec. 17-20-17. Said Parcel Contains 3.0 Acres
 More Or Less, Except That Portion Used For Road Purposes.

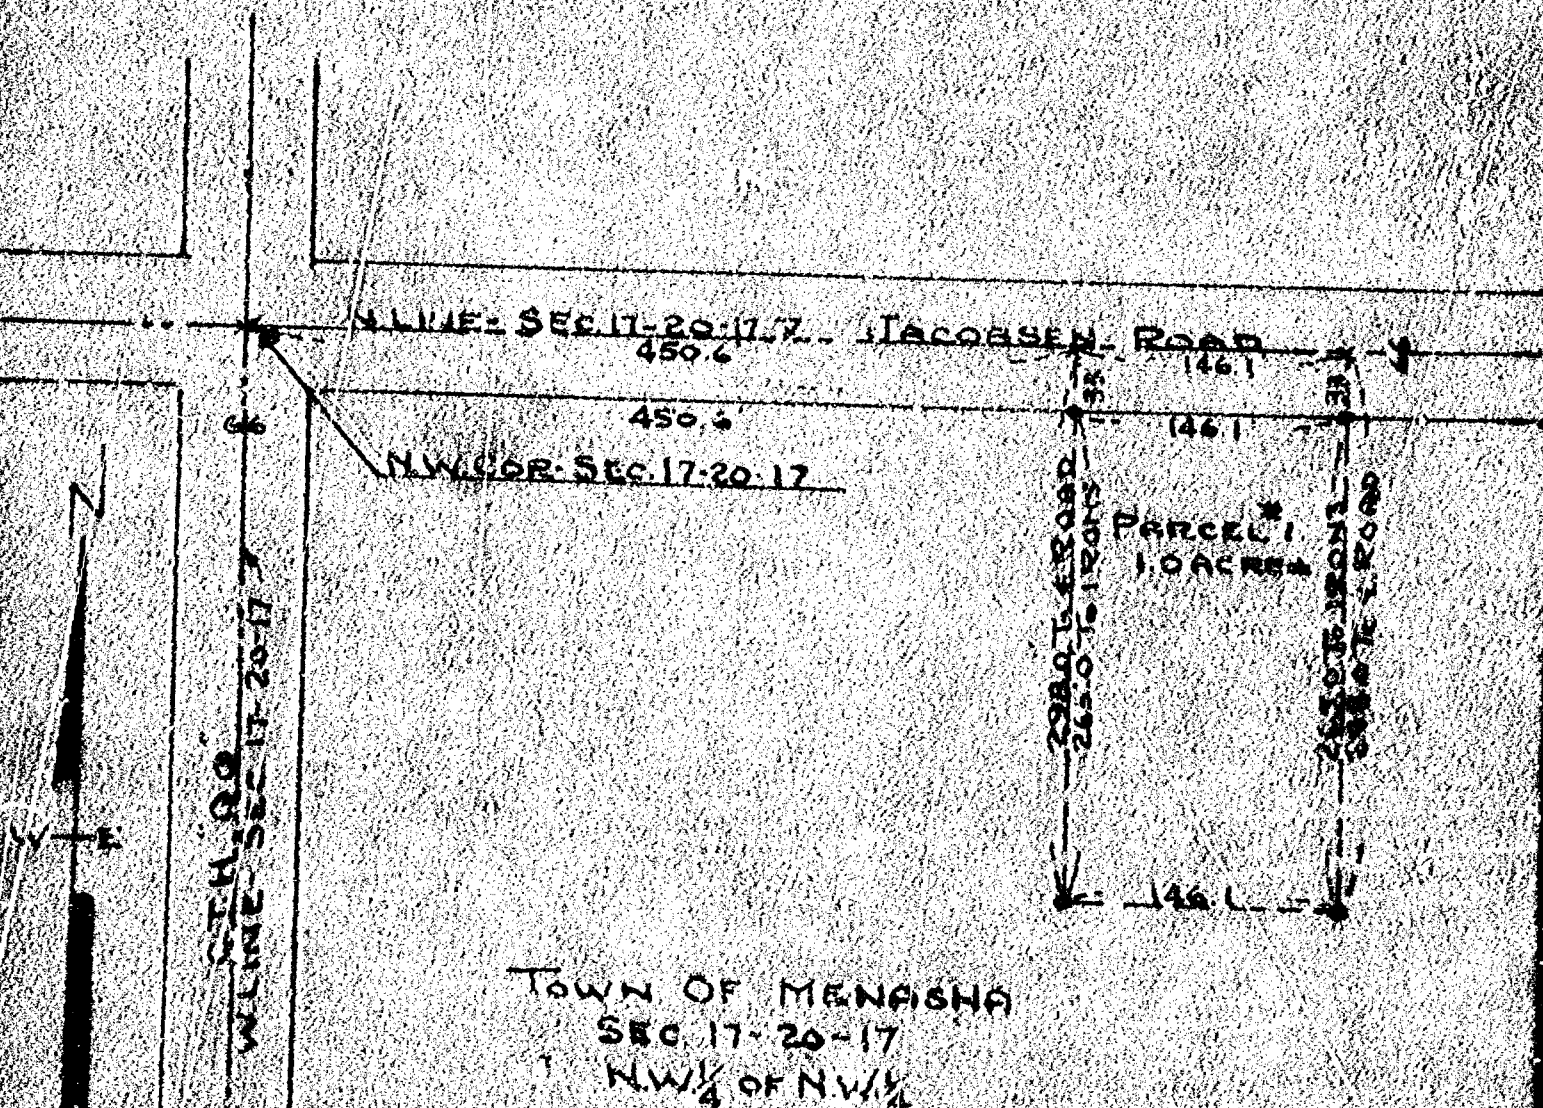

TOWN OF MENASHA
 SEC. 17-20-17
 N.W. 1/4 OF N.W. 1/4

Scale
 1" = 100'

(Iron Stakes Shown Thus - ●)



Survey & Mapping Co.
 Oshkosh, Wis.
 E. Stearns - Reg. Surveyor
 June 6, 1974