



Plat of Survey
Being all of Lot 17 of Cold Spring Plat, Part of the Southwest 1/4 of the
Southeast 1/4 of Section 17, Township 20 North, Range 17 East, Town of
Menasha, Winnebago County, Wisconsin.

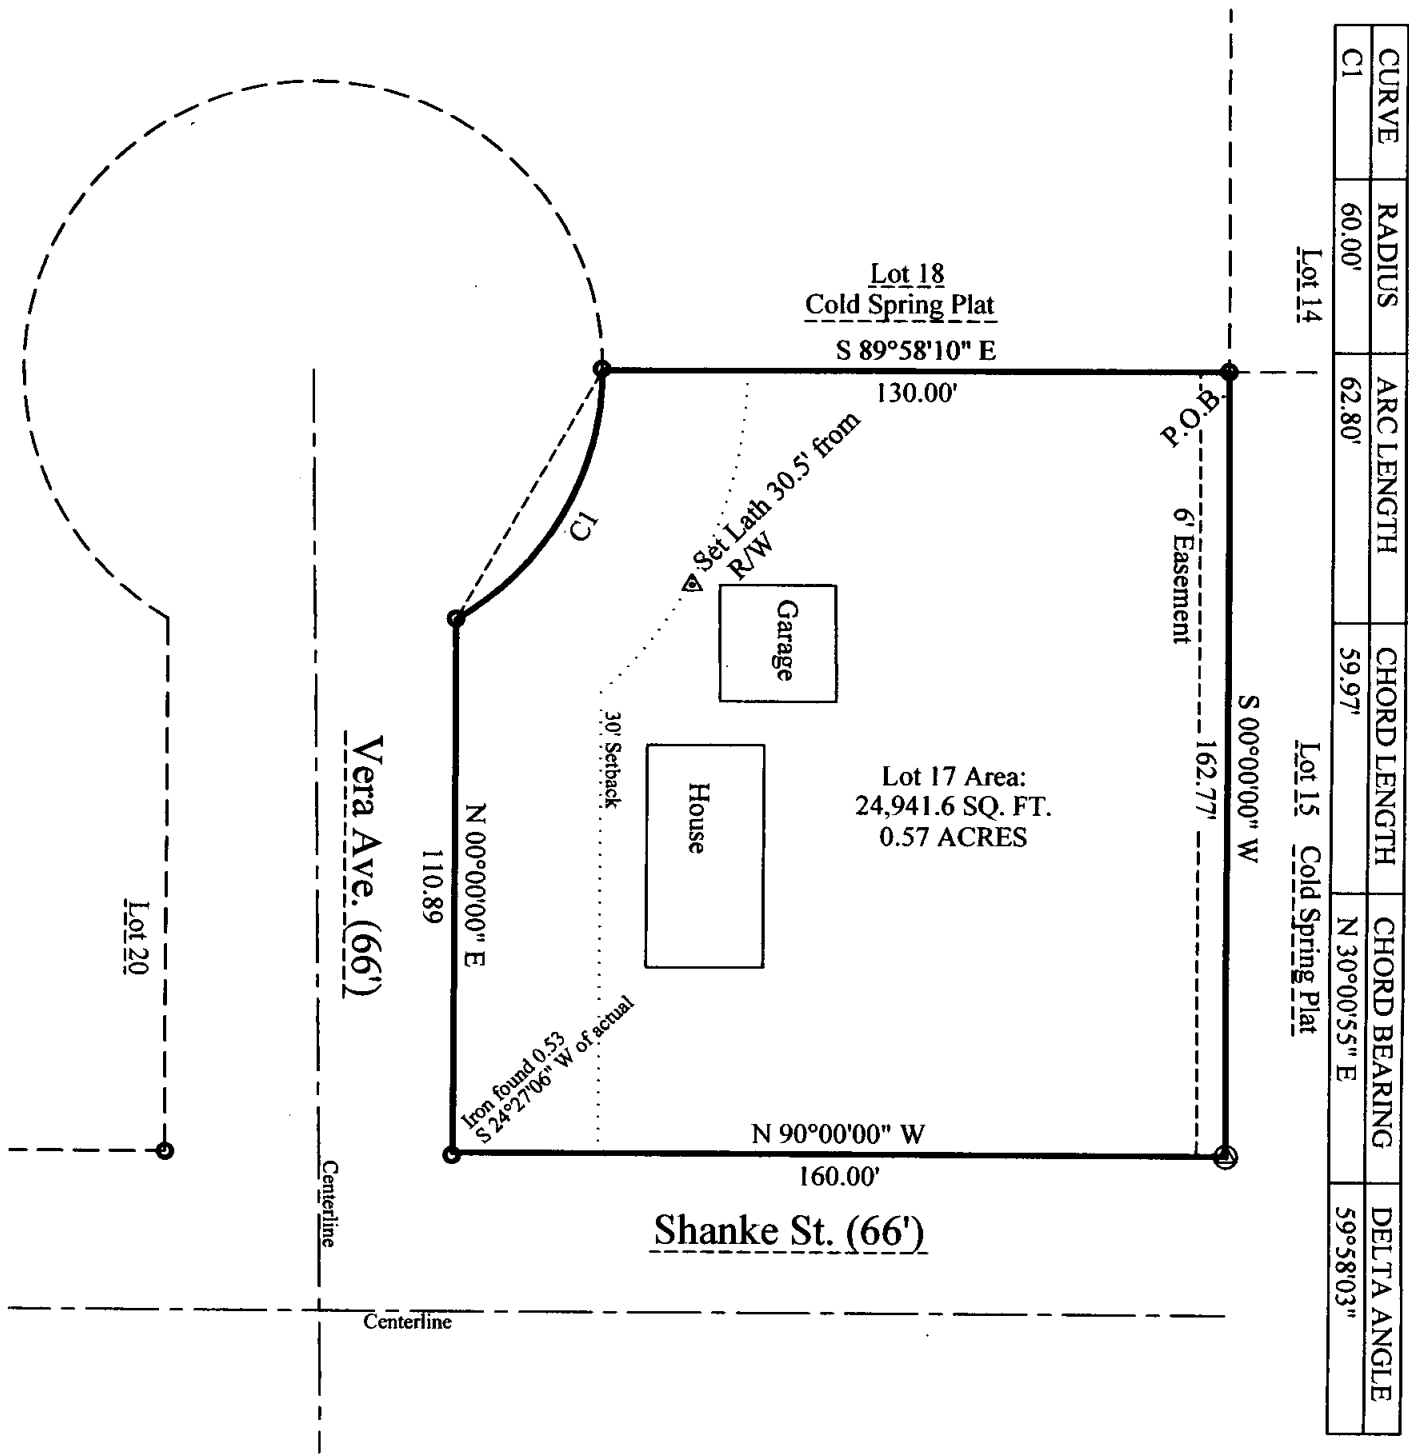

Boundary Legend

- 1" Iron Pipe Found
 - 3/4" Iron Rod Found
 - 3/4" x 24" Iron Rod Set (Wt. 1.50 lbs/ft)
 - Section Corner
 - 2" Iron Pipe Found
- Boundary Line
- Lotline
- Easement
- Right-of-Way
- Adjacent Property

Bearings are Referenced to the East
line of Lot 17 Cold Spring Plat;
Referencet to bear S00°00'00"W

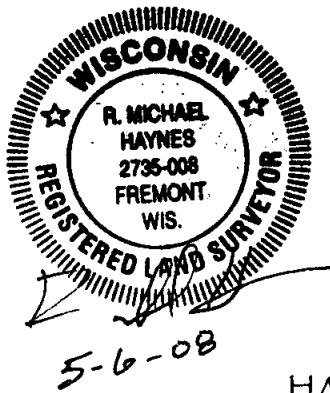

HAYNES SURVEYING & MAPPING, LLC.

204 E. Bridge Ct. Fremont, WI. 54940 - Ph. (920) 470-4997

- Certified Survey Maps
- Subdivisions
- Condominium Plats
- Boundary & Topographic Surveys
- Constructions Staking Consulting
- ALTA ACSM Surveys

Drawing: 08-1123-pos	Page: 1 of 2
Project: 08-1123-An	Date: 05/06/08