
PLAT OF SURVEY

LEGAL DESCRIPTION: BEING PART OF THE NORTHWEST 1/4 OF THE FRACTIONAL NORTHWEST 1/4 OF SECTION 18, TOWNSHIP 20 NORTH, RANGE 17 EAST, TOWN OF MENASHA, WINNEBAGO COUNTY, WISCONSIN. BEING LANDS DESCRIBED IN DOCUMENT NUMBER 758647 AND DOCUMENT NUMBER 1279553.

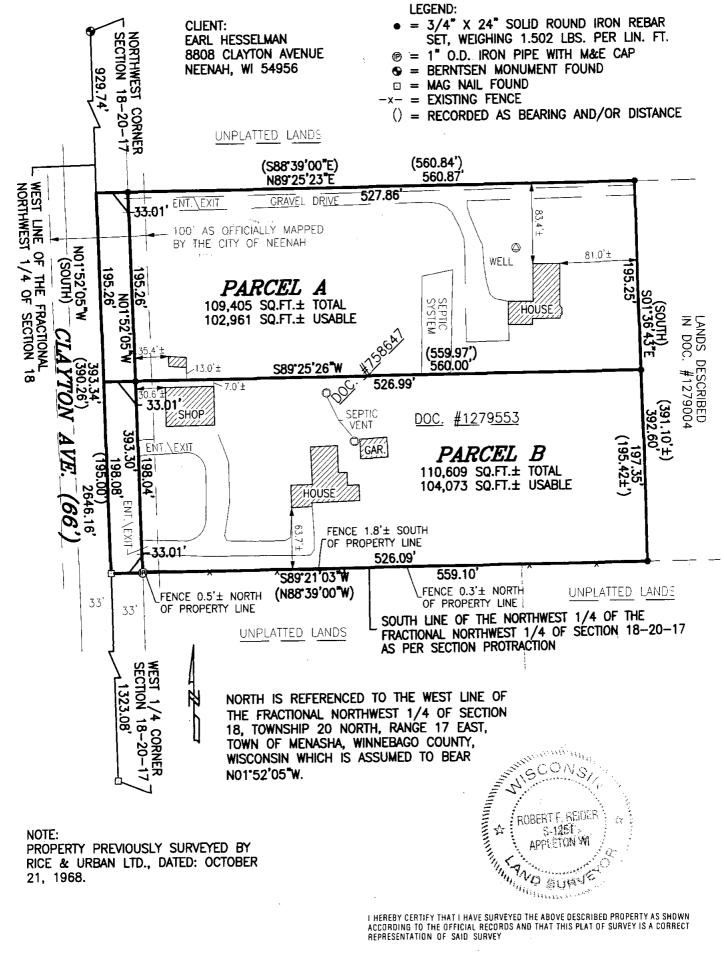

I HEREBY CERTIFY THAT I HAVE SURVEYED THE ABOVE DESCRIBED PROPERTY AS SHOWN ACCORDING TO THE OFFICIAL RECORDS AND THAT THIS PLAT OF SURVEY IS A CORRECT REPRESENTATION OF SAID SURVEY

REIDER, RLS-1251 DATED



CAROW LAND SURVEYING CO., INC.

615 N. LYNNDALE DRIVE., P.O. BOX 1297 APPLETON, WISCONSIN 54912-1297 PHONE 920-731-4168 FAX 731-5673

1" = 100' DRAWN BY

SCALE

KV-NT RDD PROJECT NO

A055.4