



NATES COURT

CURVE DATA
RADIUS - 60.00'
CENTRAL ANGLE - 62°-10'-08"
ARC LENGTH - 65.10'

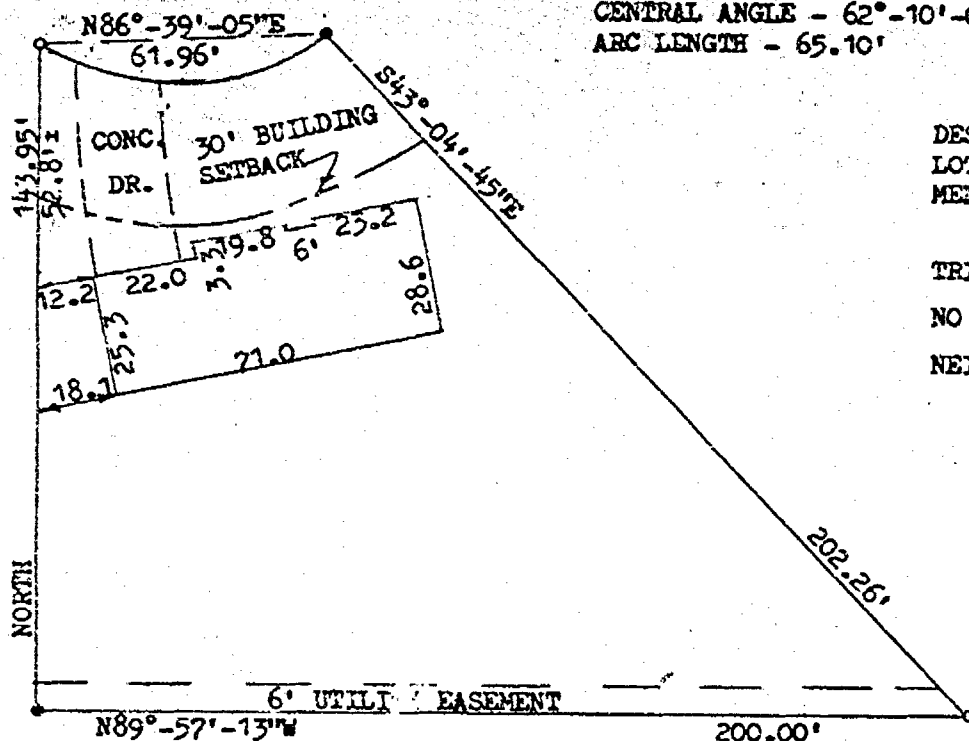

DESCRIPTION:
LOT 22 FIRST ADDITION TO RA-NO CHATEAUX, TOWN OF
MENASHA, WINNEBAGO COUNTY, WISCONSIN.

TRI-LEVEL WITH ATTACHED GARAGE
NO BUILDING ENCROACHMENTS PRESENT
NEIL & HARMON - 1925 NATES CT. NEENAH

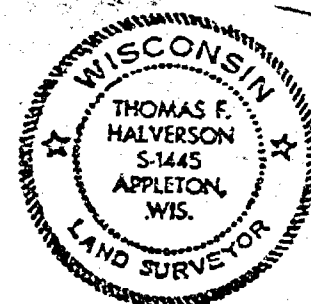

LEGEND:

- = 1" ROUND IRON PIPE FOUND
- = 3/4 x 24" SOLID ROUND #6 IRON REBAR SET

I, THOMAS F. HALVERSON, CERTIFY THAT THIS PLAT
OF SURVEY IS A CORRECT REPRESENTATION OF THE
ABOVE DESCRIBED PROPERTY AND SHOWS THE PRINCIPAL
LINES OF PRESENT BUILDINGS THEREON.

Thomas F. Halverson 3-26-85

REVISIONS	LYONS MORTGAGE CORPORATION		
	3200 RIVERSIDE DR. GREEN BAY, WISCONSIN 54301		
	CAROW LAND SURVEYING CO., INC., P.O. BOX 1297		
	1837 W. WISCONSIN AVE. • APPLETON, WI 54912		
DRAWN BY	TFH	SCALE	DRAWING NO.
EV-ec		1"=40'	A853.180
APPD	X	DATE	
		3-26-85	