

PLAT OF SURVEY


18-20-17

KNOWN AS 1946 NATE'S COURT. BEING LOT 27 IN THE FIRST ADDITION TO RA-NO CHATEAU SUBDIVISION, IN THE TOWN OF MENASHA, WINNEBAGO COUNTY, WISCONSIN,

JUNE 17, 1980

(SURVEY FOR ANDREA HUTLER)

SURVEY NO. 116-6

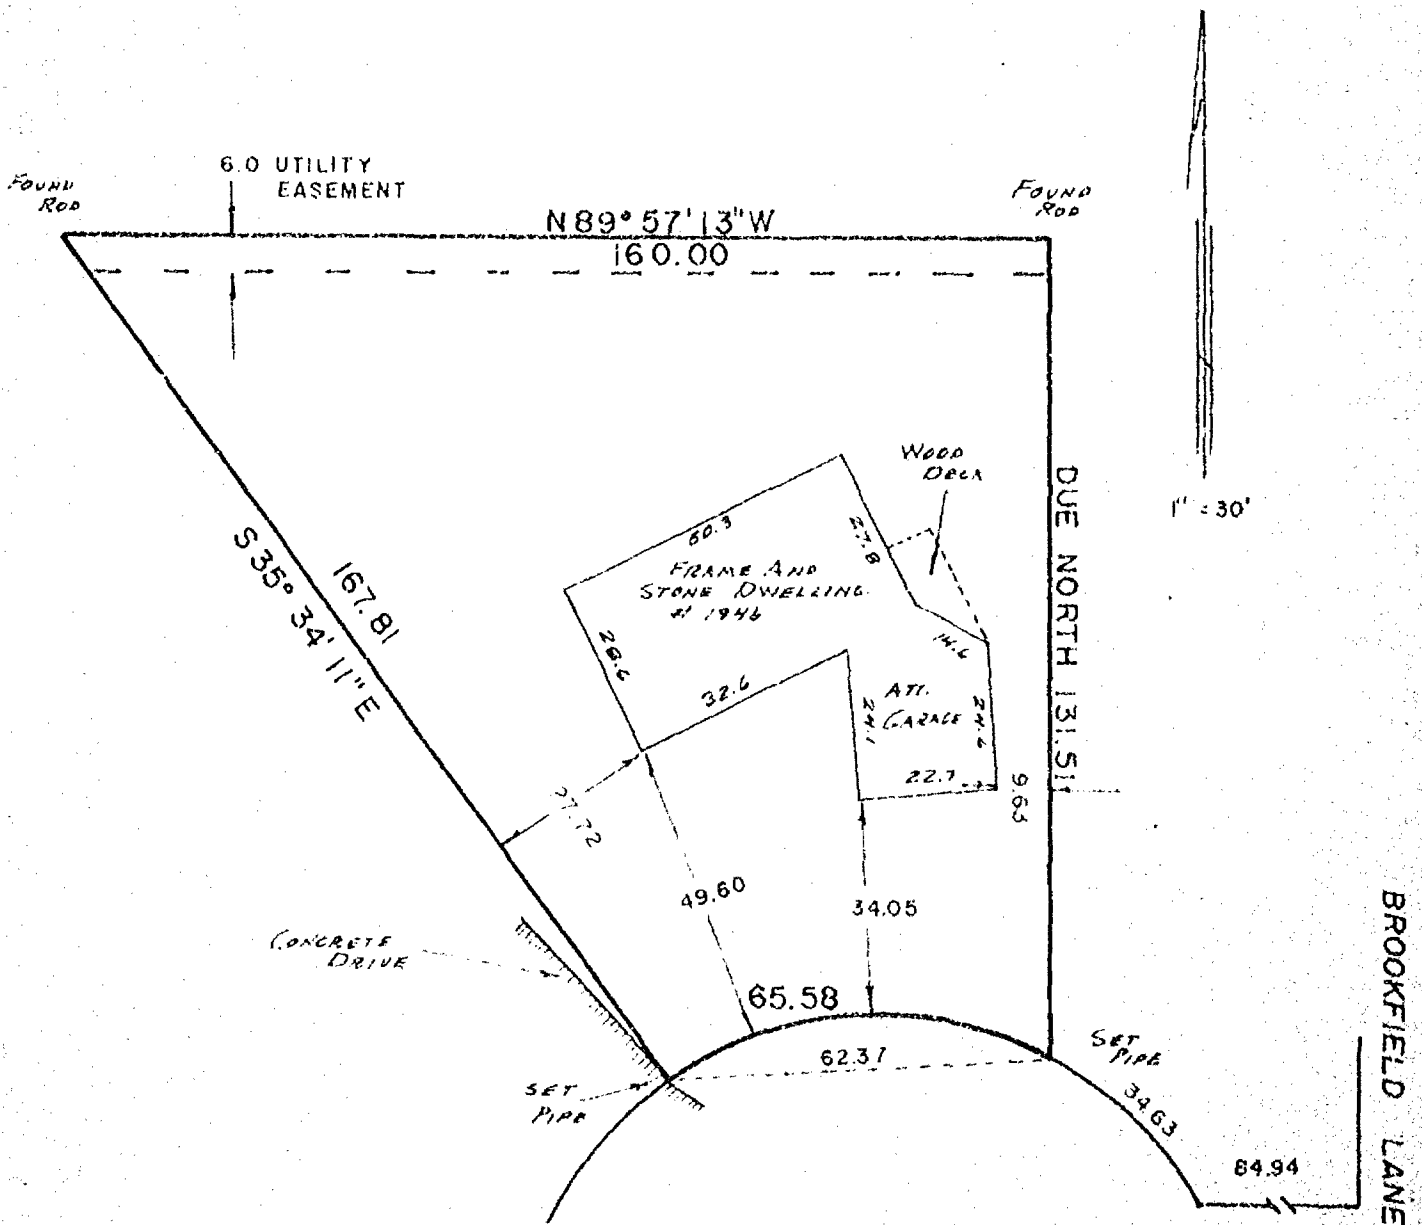

CURVE DATA
 ARC = 65.58
 RADIUS = 60.00
 CHORD = $N 85^{\circ} 39' 42'' E$ (62.37)
 $\Delta = 62^{\circ} 37' 46''$

NATE'S COURT

I Certify that I have surveyed the above described property (Property), and the above map is a true representation thereof and shows the size and location of the Property, its exterior boundaries, the location and dimensions of all visible structures thereon, boundary, fences, apparent easements and roadways and visible encroachments, if any. This survey is made for the exclusive use of the present owners of the Property, and also those who purchase, mortgage, or guarantee the title thereto, within one (1) year from date hereof.


national survey & engineering
 417 NORTH SAWYER STREET / P.O. BOX 2863
 OSHKOSH, WISCONSIN 54903
 (414) 424-2800

Reinhard Roehlig

