


Plat of Survey

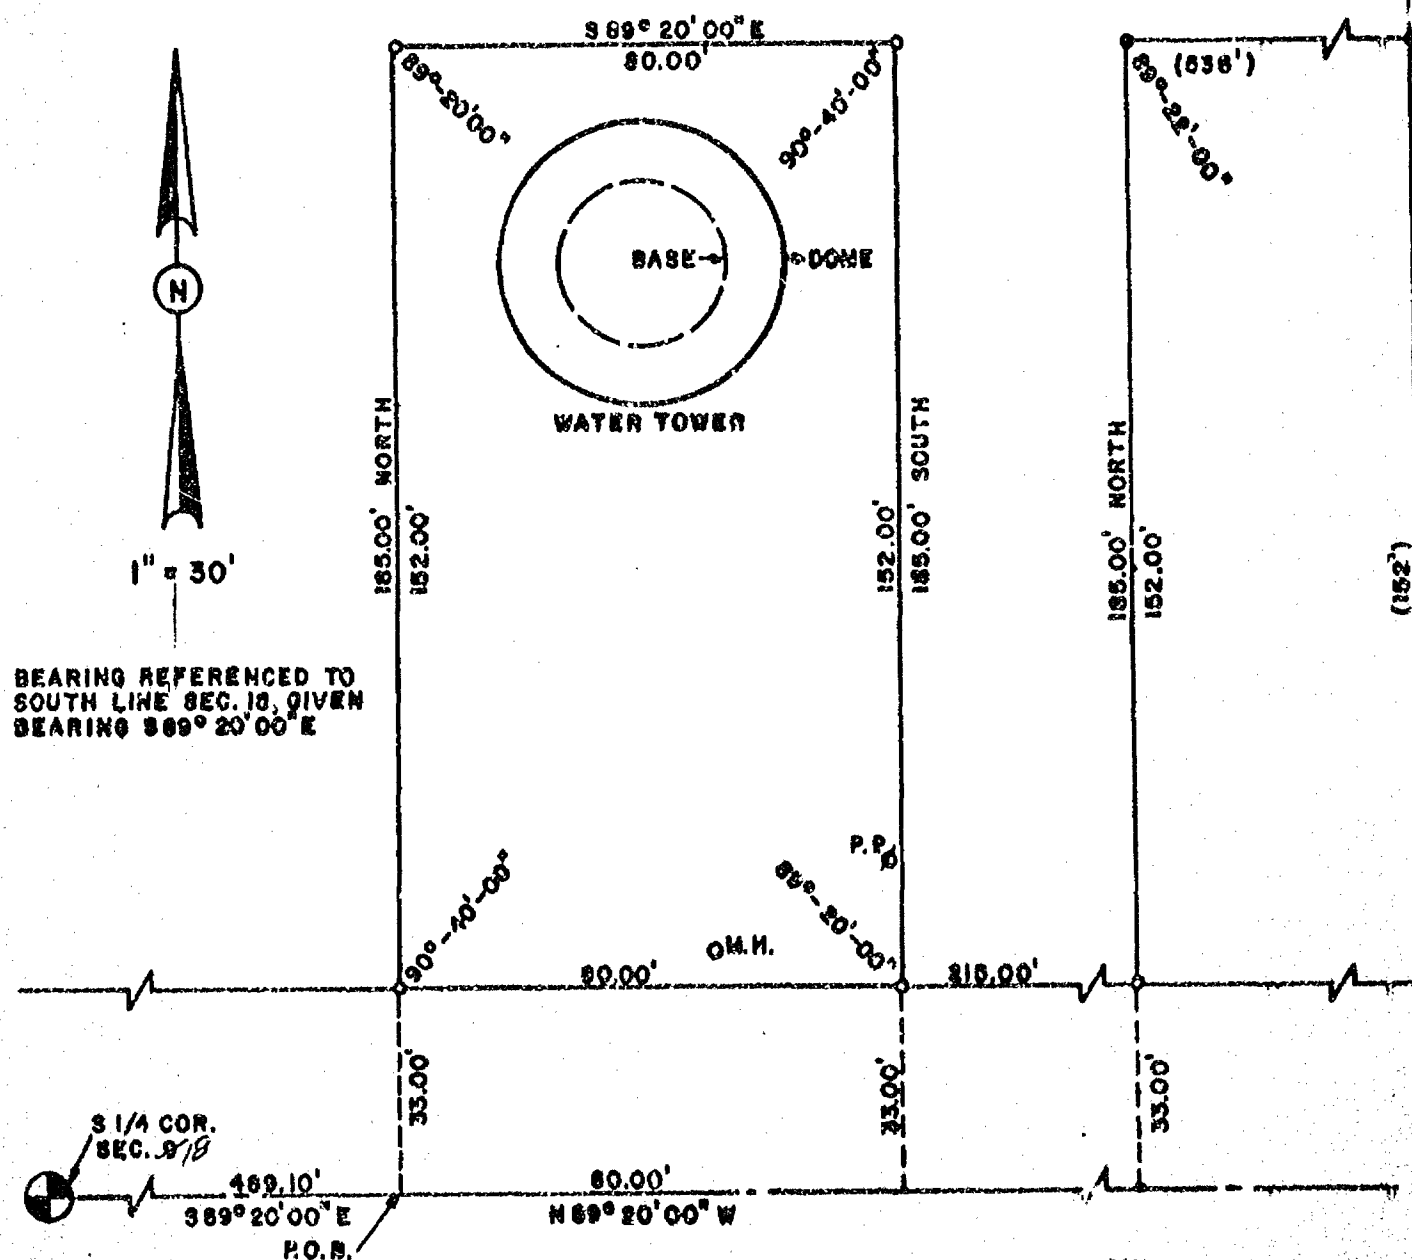

SURVEY FOR TOWN OF MENASHA
WEST SIDE WATER TOWER
SW 1/4 - SE 1/4 SEC. 18
TRON R172



LEGEND

- = Existing Iron found
- = 1" x 24" Iron pipes set
- = 1 1/4" x 30" round steel bar
- () = recorded - as
- = P.K. nail or R.R. spike
- ⊗ = 2" Iron pipe
- △ = R/W marker
- = fence
- = 3/4" round steel bar
- = stone monument
- = monument

SURVEYORS CERTIFICATE:

I, hereby certify that I have surveyed the property as shown, according to official records and that the plat above drawn is an accurate and correct representation of said survey. Oct. 10, 1976.

David M. Schmalz
Registered Land Surveyor



McMAHON ASSOCIATES INC.
MUNICIPAL ENGINEERS — LAND SURVEYORS
MENASHA and WAUTOMA, WISCONSIN

DRAWN JWH
PROJECT NO. 376119
FIELD BOOK 25 PAGE 62