


LAND TITLE SURVEY

LEGEND

- = 3/4" x 24" SOLID ROUND IRON REBAR
WEIGHING 1.502 LBS. PER LIN. FT. SET
- = 3/4" SOLID ROUND IRON REBAR
FOUND
- = 1" IRON PIPE FOUND
- ▲ = RADIO TOWER
- △ = DOWN GUY
- ✕ — ✕ = FENCE
- = PK NAIL FOUND
- (OO) = "RECORDED AS" BEARING AND/OR DISTANCE
- ⊕ = POWER POLE


DOC. NO. 799006

NORTH IS REFERENCED TO THE NORTH
LINE OF THE NE 1/4 OF SECTION 19
T20N, R7E, TOWNSHIP OF NEENAH,
WINNEBAGO COUNTY, WISCONSIN AND
IS ASSIGNED TO BEAR N89°-03'-32"E.

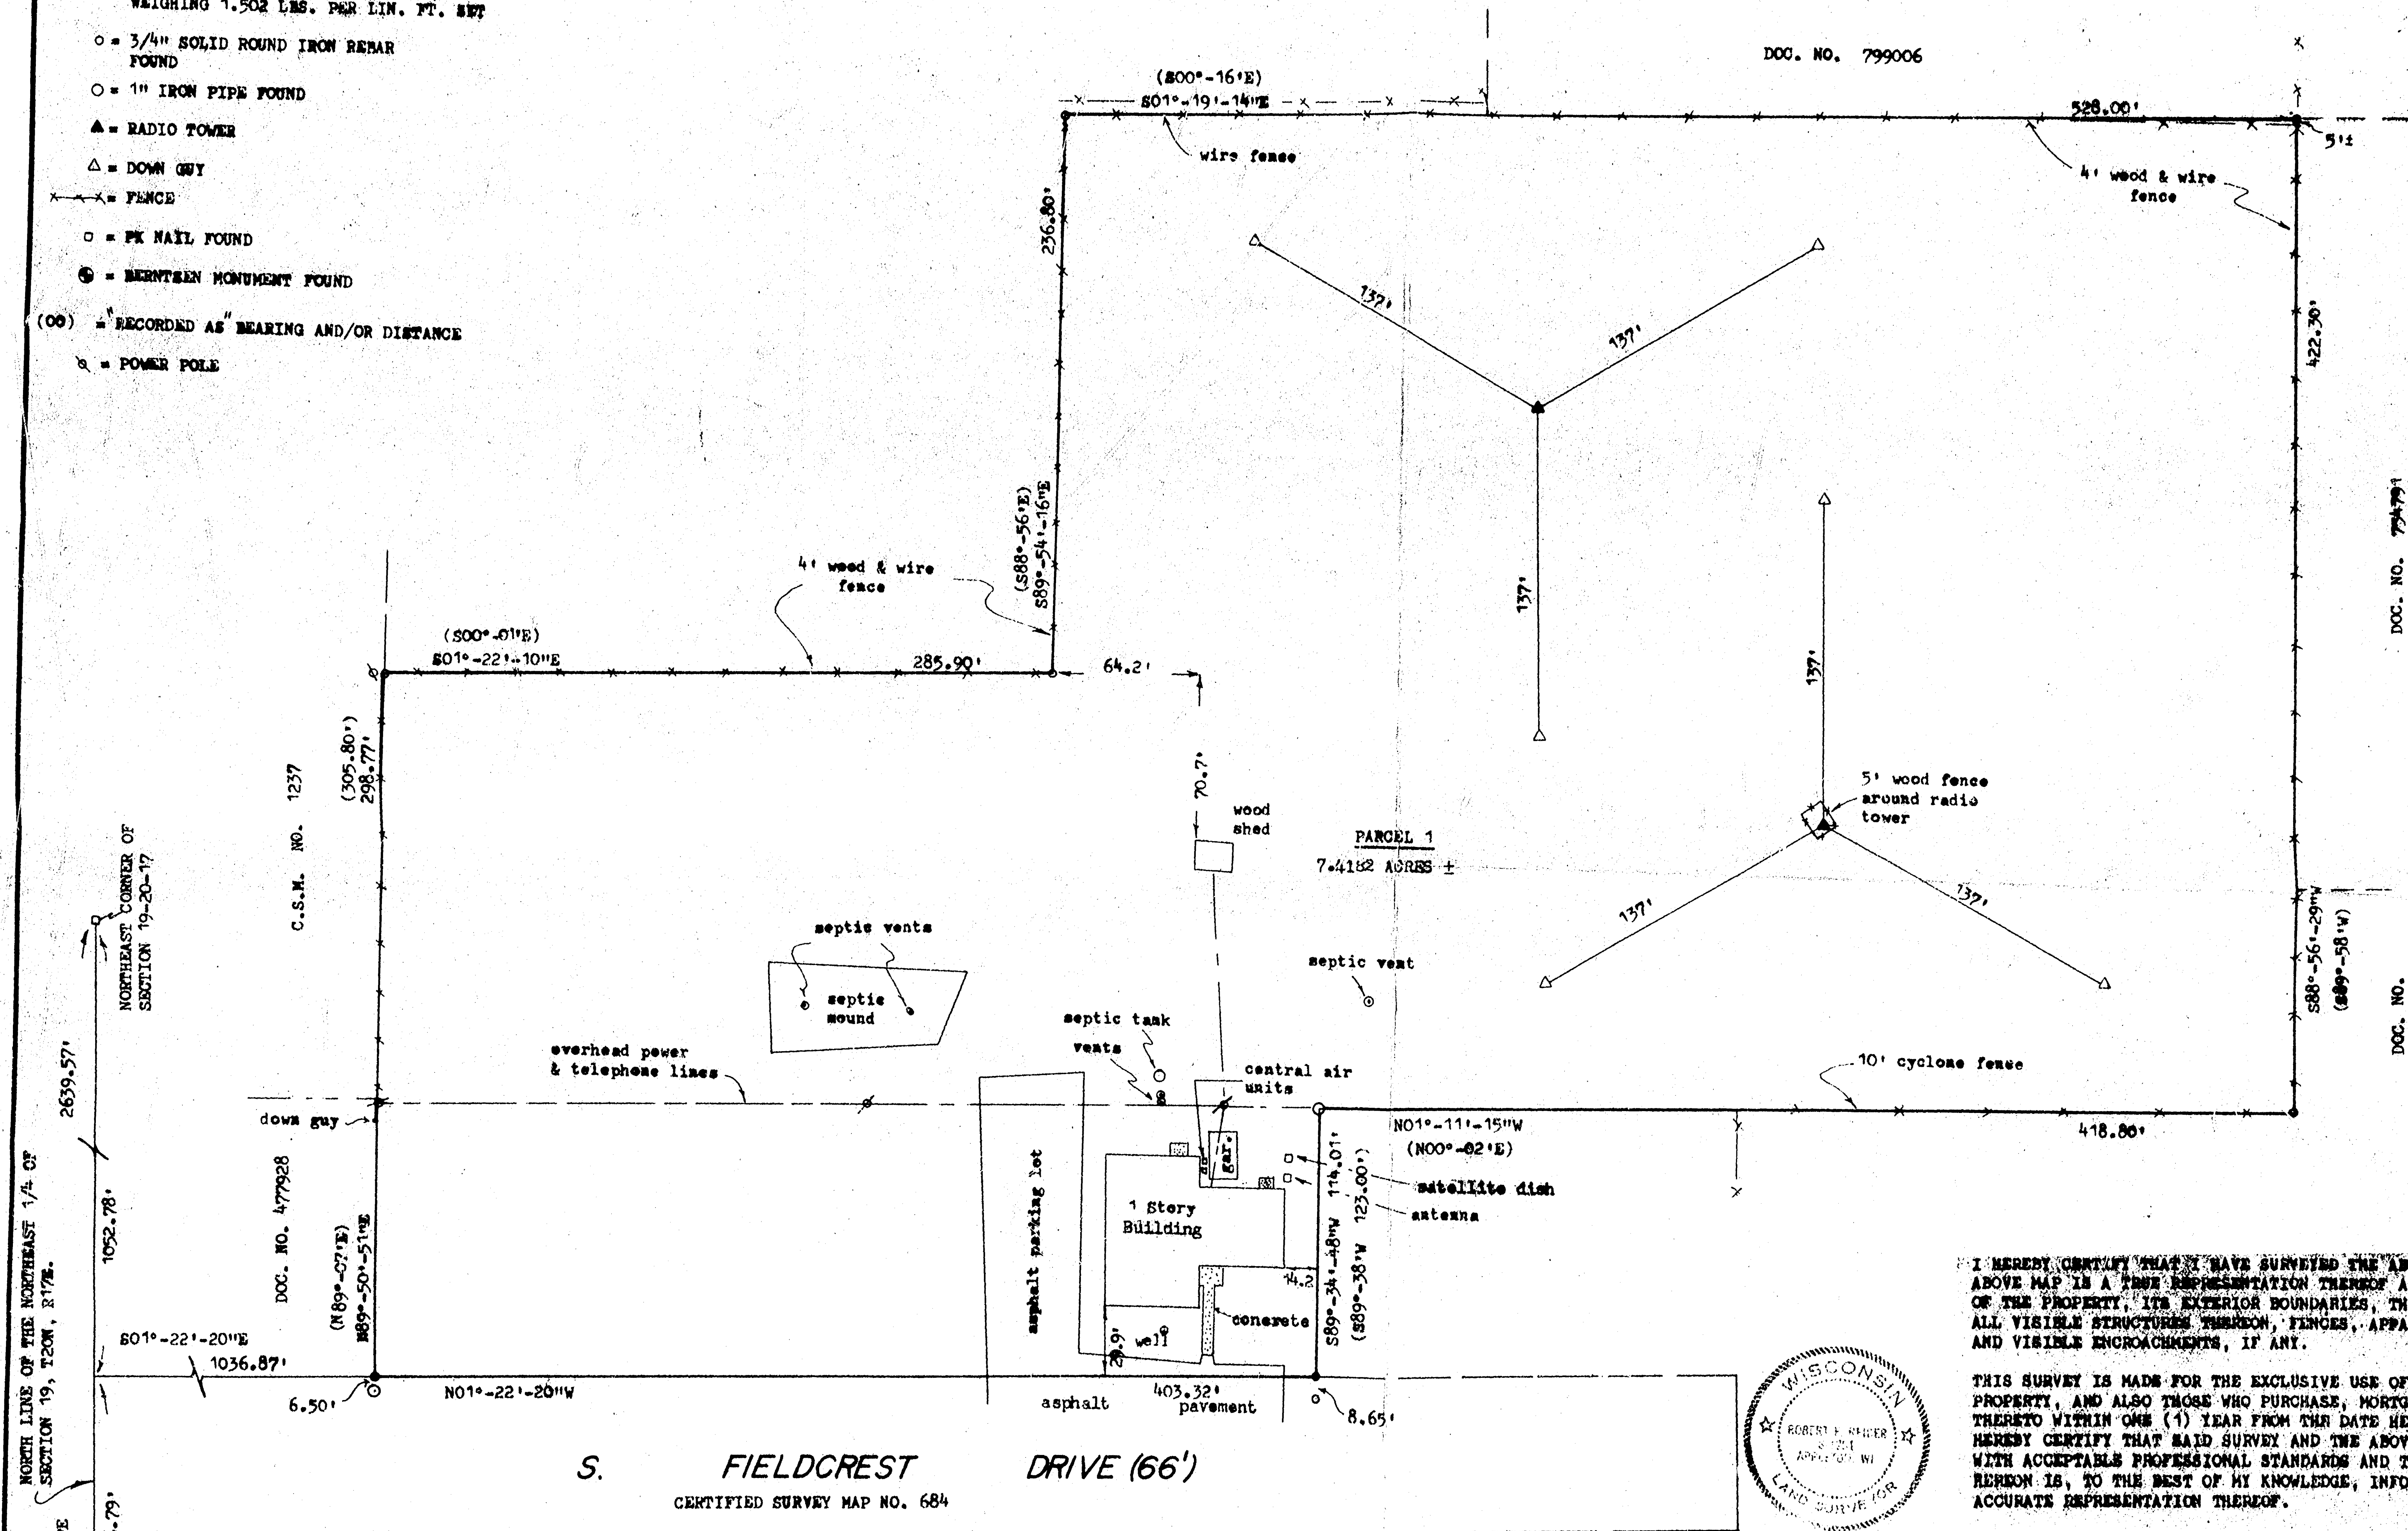

I HEREBY CERTIFY THAT I HAVE SURVEYED THE ABOVE DESCRIBED PROPERTY AND THE ABOVE MAP IS A TRUE REPRESENTATION THEREOF AND SHOWS THE SIZE AND LOCATION OF THE PROPERTY, ITS EXTERIOR BOUNDARIES, THE LOCATION AND DIMENSIONS OF ALL VISIBLE STRUCTURES THEREON, FENCES, APPARENT EASEMENTS AND ROADWAYS AND VISIBLE ENCROACHMENTS, IF ANY.

THIS SURVEY IS MADE FOR THE EXCLUSIVE USE OF THE PRESENT OWNERS OF THE PROPERTY, AND ALSO THOSE WHO PURCHASE, MORTGAGE OR GUARANTEE THE TITLE THERE TO WITHIN ONE (1) YEAR FROM THE DATE HEREON, AND AS TO THEM I HEREBY CERTIFY THAT SAID SURVEY AND THE ABOVE MAP WERE MADE IN ACCORDANCE WITH ACCEPTABLE PROFESSIONAL STANDARDS AND THAT THE INFORMATION CONTAINED HEREON IS, TO THE BEST OF MY KNOWLEDGE, INFORMATION AND BELIEF, A TRUE AND ACCURATE REPRESENTATION THEREOF.

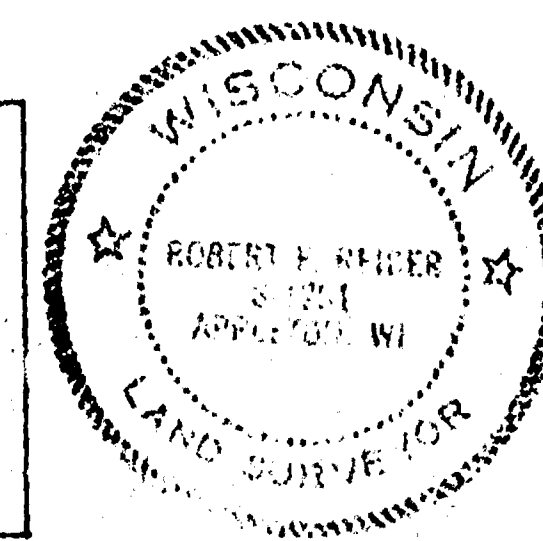

MORE FULLY DESCRIBED AS FOLLOWS: COMMENCING AT THE NORTH 1/4 CORNER OF SECTION 19; THENCE N89-03-33.33E, 1036.87 FEET ALONG THE NORTH LINE OF THE NORTHEAST 1/4 TO THE EAST LINE OF SOUTH FIELDCREST DRIVE EXTENDED NORTH; 

Robert F. Reider
ROBERT F. REIDER RLS-1251

1-16-97
DATE

TOLERANCES (EXCEPT AS NOTED)		REVISIONS			GOULD & RATNER (ATTN: VIVIAN SHORT) 222 N. LASALLE, SUITE 300 CHICAGO, ILL. 60601-1088		
DECIMAL	NO.	DATE	BY	DRAWN BY AC BR EC CHK'D TRACED	SCALE IN. = 1" DATE 1-19-97 APP'D	MATERIAL DRAWING NO. B971.3	
±	1						
FRACTIONAL	2						
±	3						
ANGULAR	4						
±	5						

Sec. 19 + 20 + 21 + 85