


W.O. CRAMER

TOWN OF MENASHA

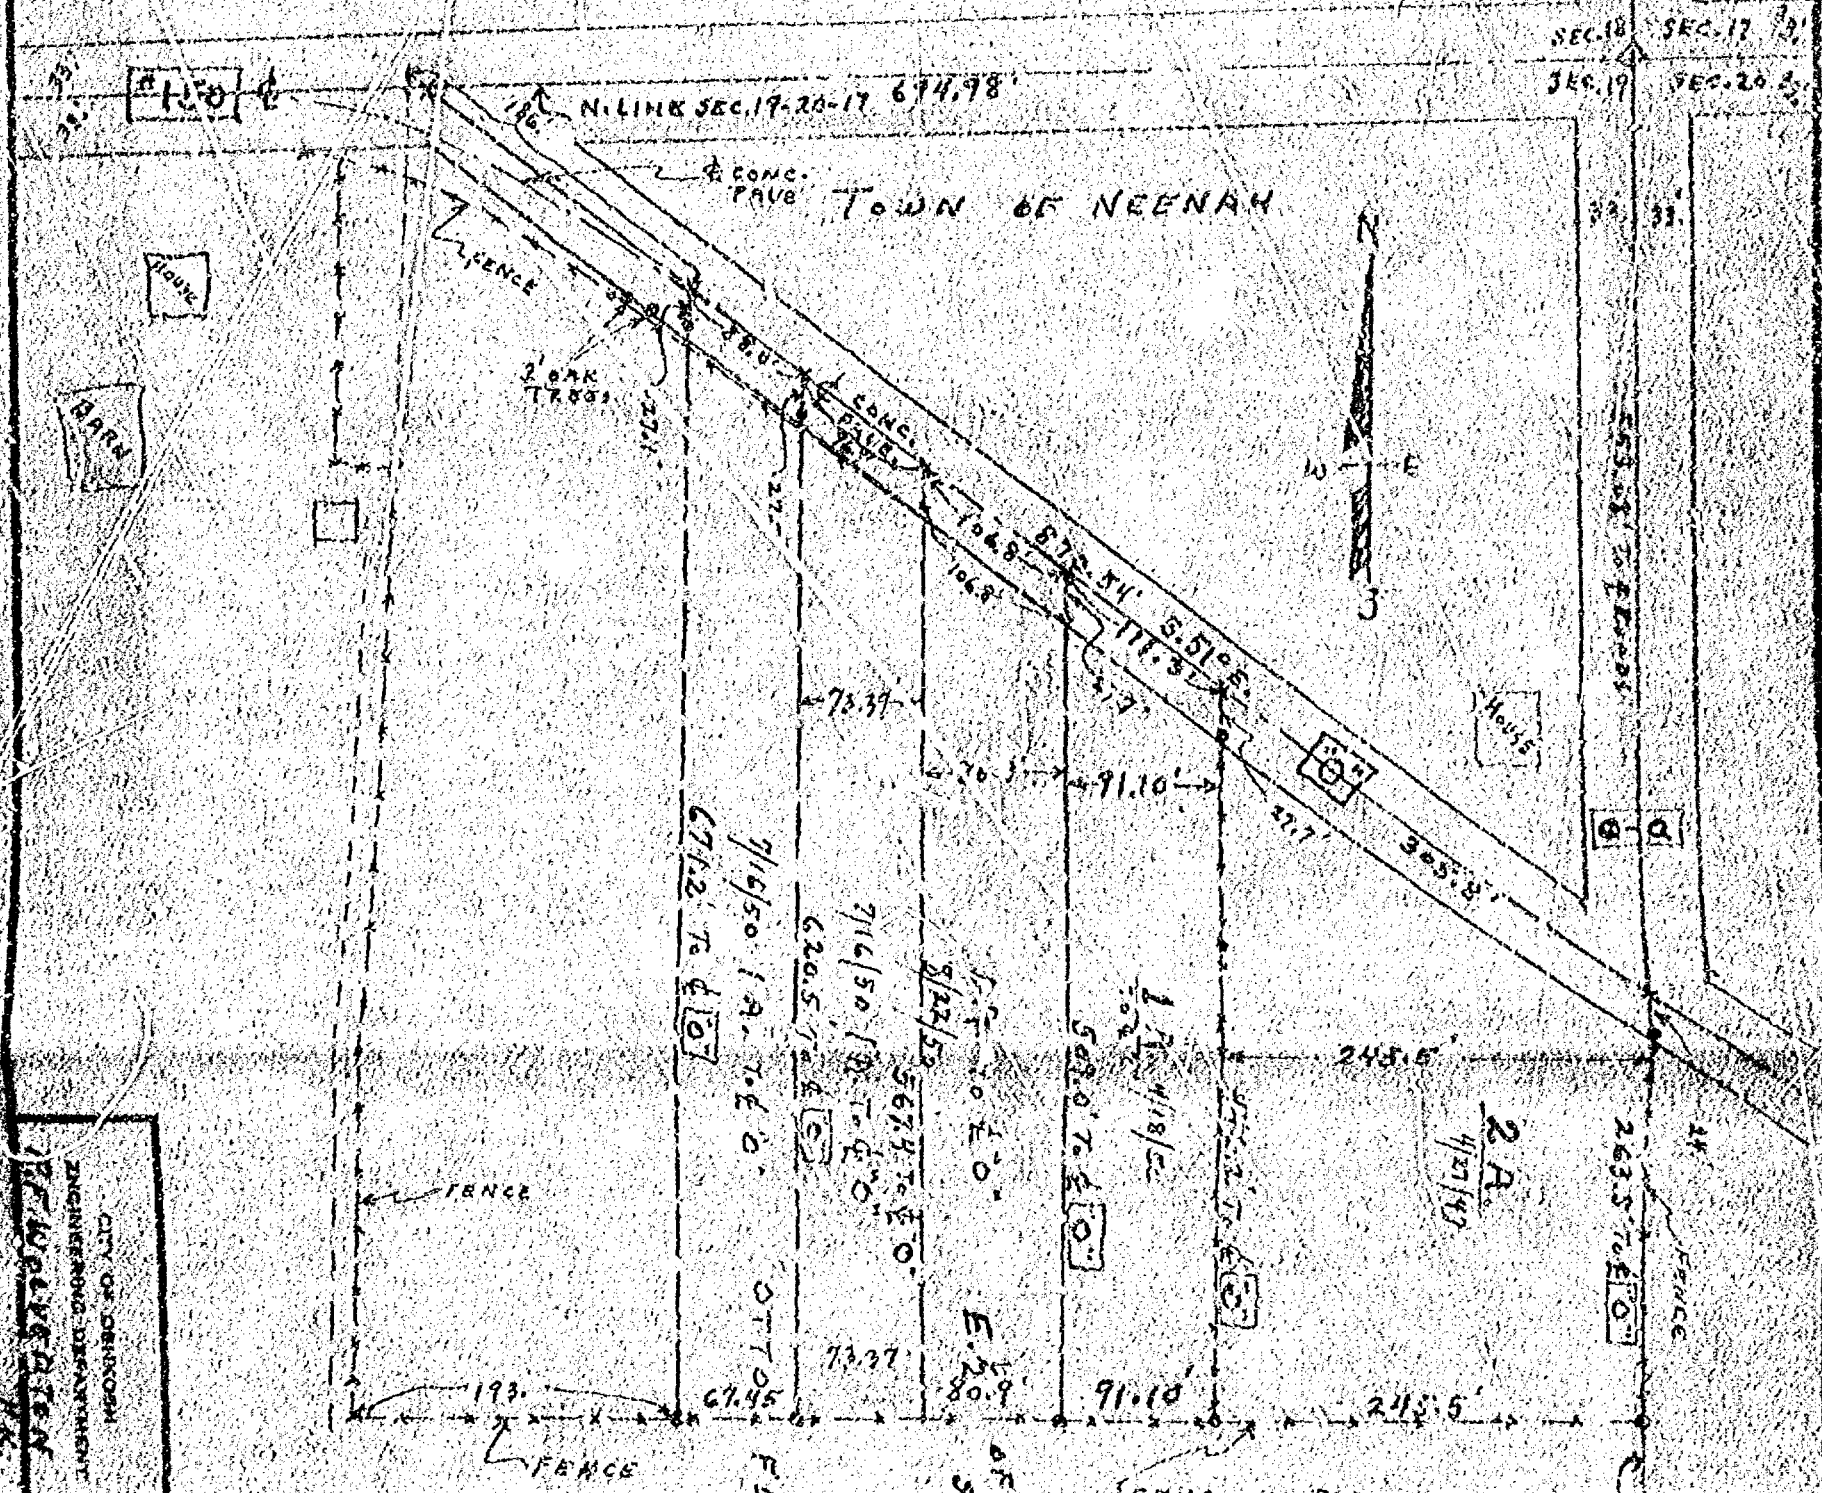

CITY OF OSHKOSH
ENGINEERING DEPARTMENT
175 Washington St.
Oshkosh, Wis.

SURVEY FOR PART NE 1/4 SEC. 19-20-17
1/4 IN. E. 1/4 SEC. 19-20-17 4/15/50 R.W.

8/23/50 SURVEY FOR PART NE 1/4 SEC. 19-20-17
2 A. PARCEL IN 1/4 SEC. 19-20-17
2 A. PARCEL IN 1/4 SEC. 19-20-17
2 A. PARCEL IN 1/4 SEC. 19-20-17
2 A. PARCEL IN 1/4 SEC. 19-20-17

FURMAN FARM

OF N.E. 1/4
SEC. 19-20-17 OF NEENAH


E. LINE SEC. 19-20-17

W.G. CRAMER

TOWN OF MENASHA

1944-18 N. LINE SEC. 19-20-19

TOWN OF NEENAH

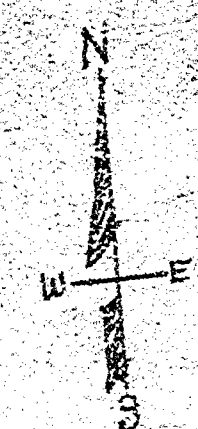

NE 1/4 of NE 1/4
SEC. 19-20-17
ART NEHRING

W. LINE OF
NE 1/4 of NE 1/4
SEC. 19-20-17

QUARMAN
FARM

ART NEHRING PARCELS

TOWN OF NEENAH SEC. 19

