



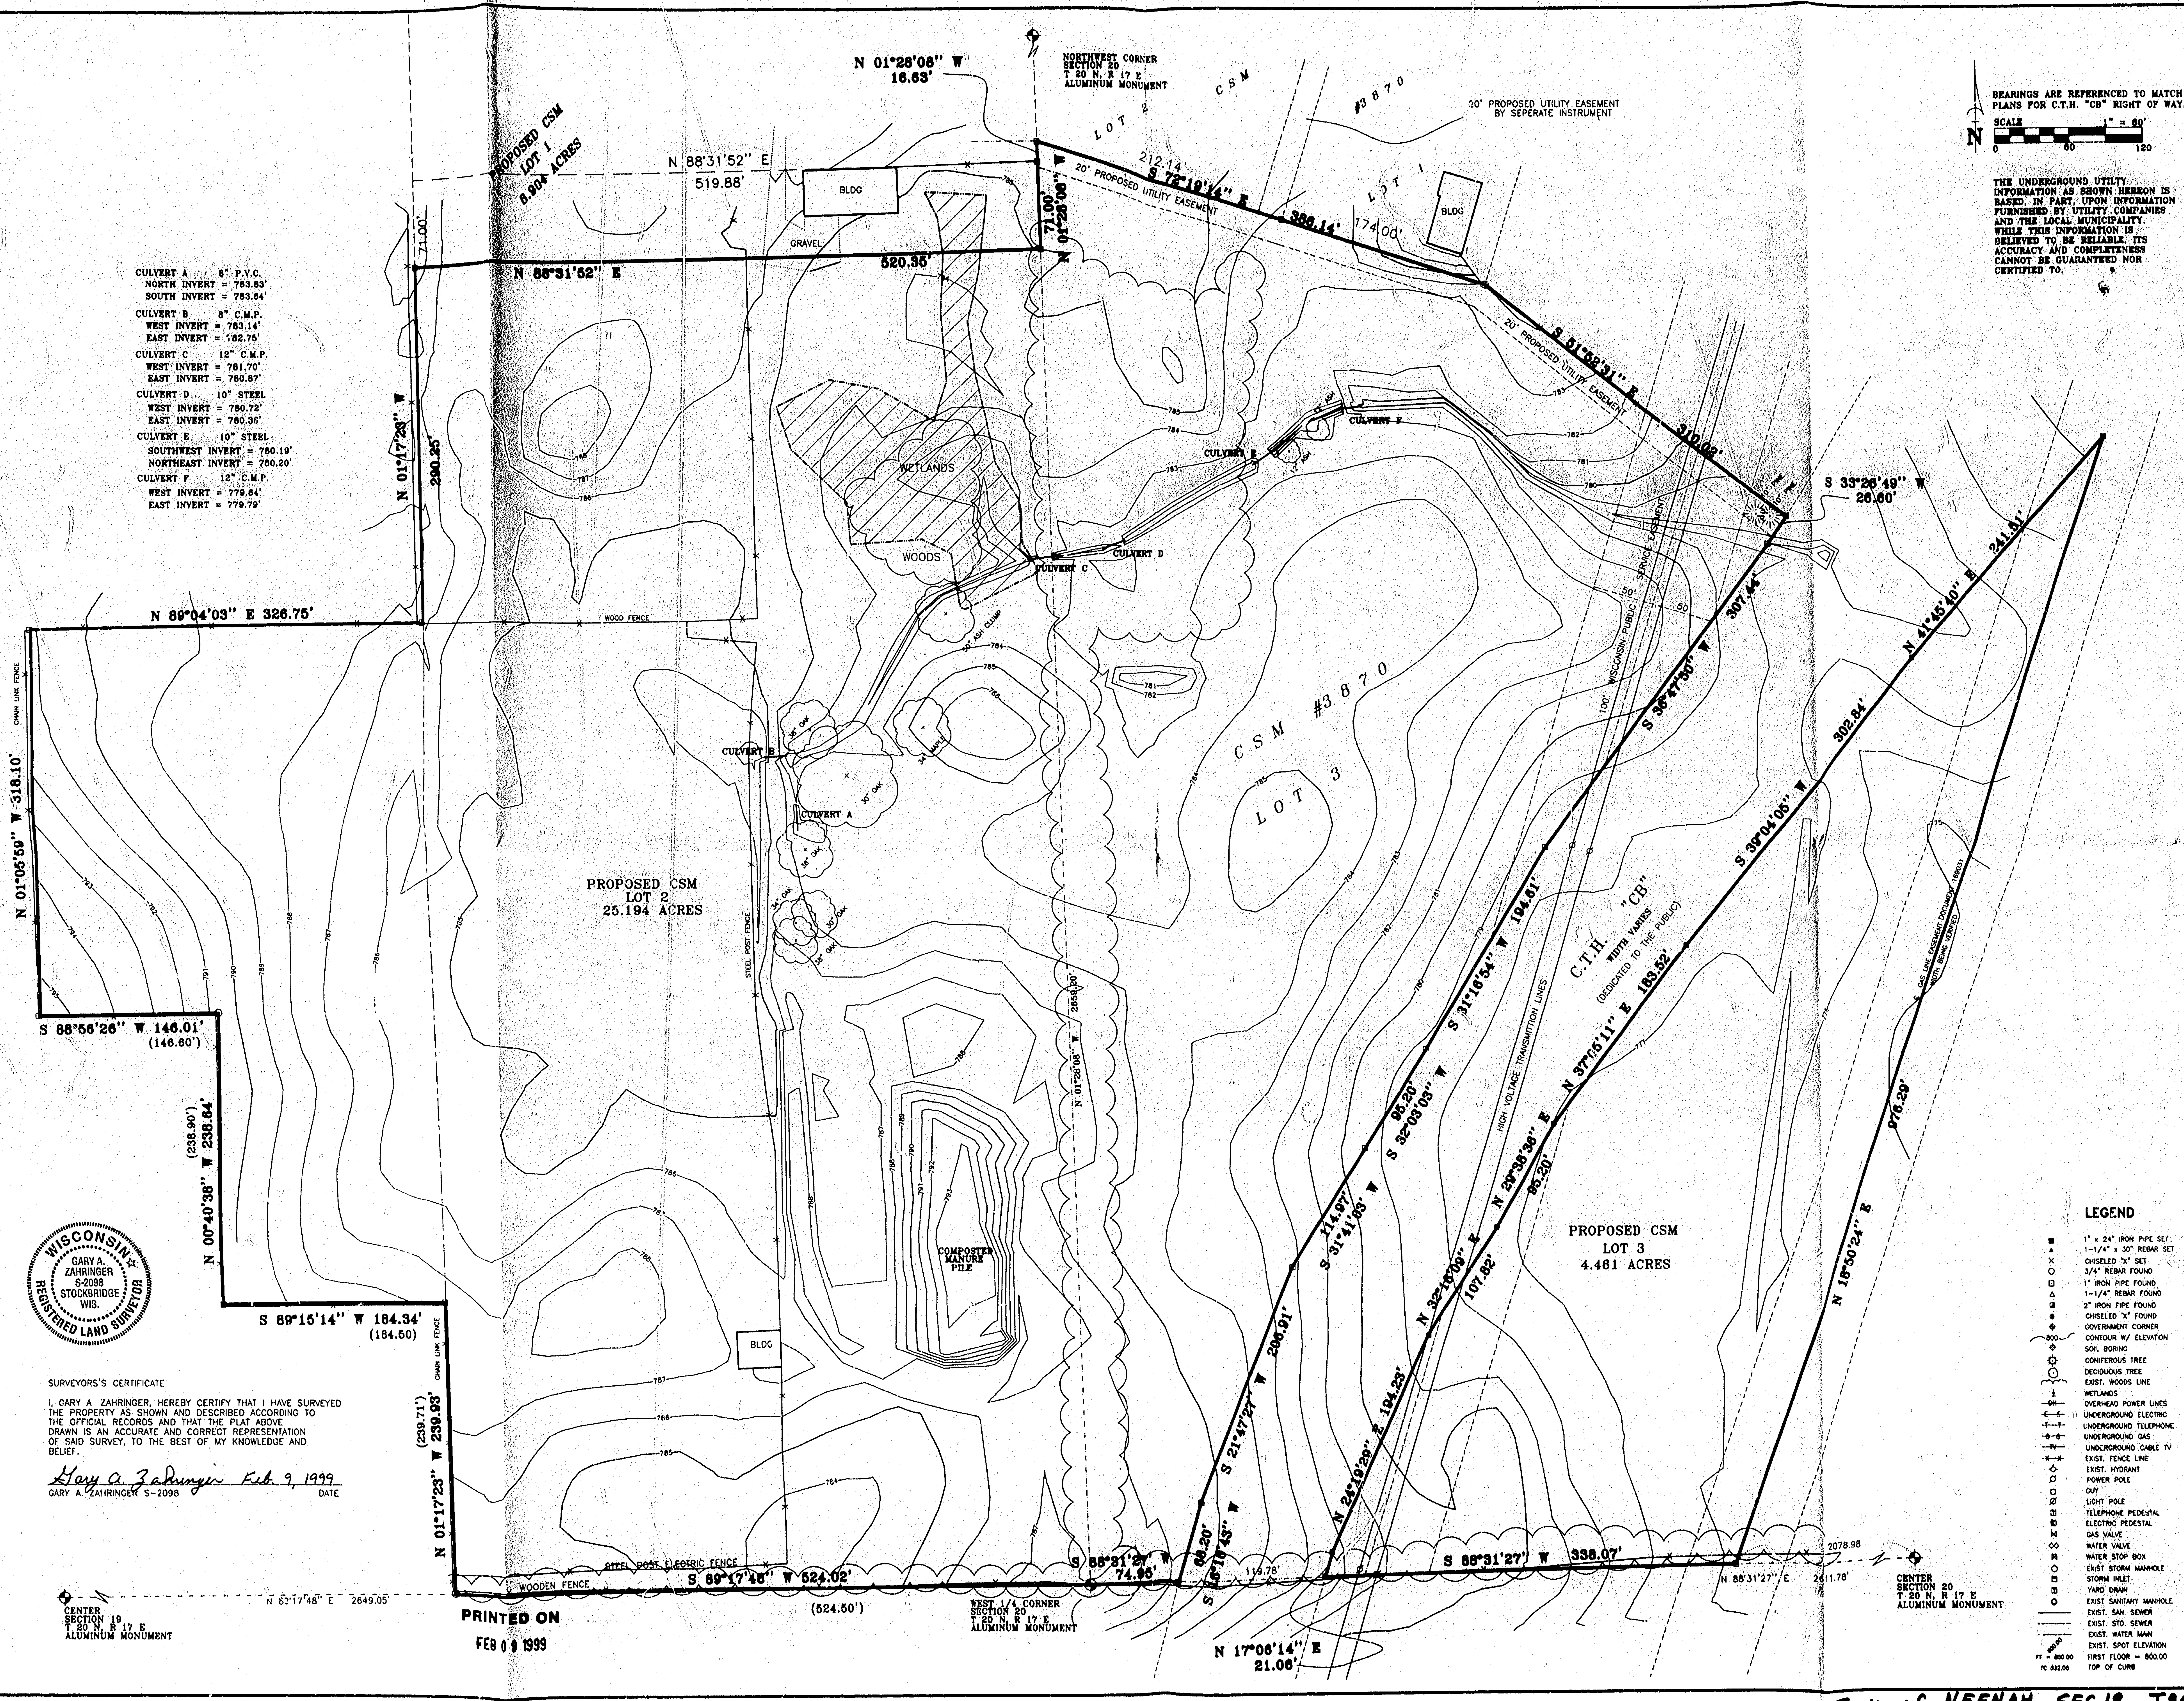

CULVERT A 8" P.V.C.
NORTH INVERT = 783.83'
SOUTH INVERT = 783.64'
CULVERT B 8" C.M.P.
WEST INVERT = 783.14'
EAST INVERT = 782.76'
CULVERT C 12" C.M.P.
WEST INVERT = 781.70'
EAST INVERT = 780.87'
CULVERT D 10" STEEL
WEST INVERT = 780.72'
EAST INVERT = 780.36'
CULVERT E 10" STEEL
SOUTHWEST INVERT = 780.19'
NORTHEAST INVERT = 780.20'
CULVERT F 12" C.M.P.
WEST INVERT = 779.64'
EAST INVERT = 779.79'

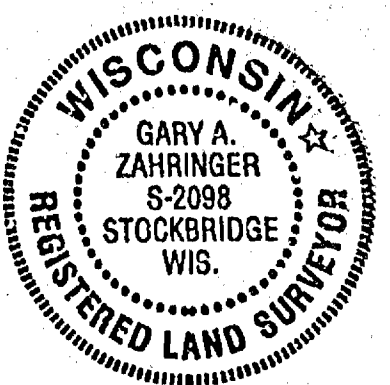

SURVEYOR'S CERTIFICATE
I, GARY A. ZAHRING, HEREBY CERTIFY THAT I HAVE SURVEYED
THE PROPERTY AS SHOWN AND DESCRIBED ACCORDING TO
THE OFFICIAL RECORDS AND THAT THE PLAT ABOVE
DRAWN IS AN ACCURATE AND CORRECT REPRESENTATION
OF SAID SURVEY, TO THE BEST OF MY KNOWLEDGE AND
BELIEF.
Gary A. Zahring Feb. 9, 1999
GARY A. ZAHRING S-2098 DATE

CENTER
SECTION 20
T 20 N. R 17 E
ALUMINUM MONUMENT

PRINTED ON
FEB 09 1999

WEST 1/4 CORNER
SECTION 20
T 20 N. R 17 E
ALUMINUM MONUMENT

CENTER
SECTION 20
T 20 N. R 17 E
ALUMINUM MONUMENT

- LEGEND
- 1" x 24" IRON PIPE SET
 - 1-1/4" x 30" REBAR SET
 - CHEASED "X" SET
 - 3/4" REBAR FOUND
 - 1" IRON PIPE FOUND
 - 1-1/4" REBAR FOUND
 - 2" IRON PIPE FOUND
 - CHEASED "X" FOUND
 - GOVERNMENT CORNER
 - CONTOUR W/ ELEVATION
 - SOIL BORING
 - CONIFEROUS TREE
 - DECIDUOUS TREE
 - EXIST. WOODS LINE
 - WETLANDS
 - OVERHEAD POWER LINES
 - UNDERGROUND TELEPHONE
 - UNDERGROUND GAS
 - UNDERGROUND CABLE TV
 - EXIST. FENCE LINE
 - EXIST. HYDRANT
 - POWER POLE
 - GOY
 - LIGHT POLE
 - TELEPHONE PEDESTAL
 - ELECTRIC PEDESTAL
 - GAS VALVE
 - WATER VALVE
 - WATER STOP BOX
 - EXIST. STORM MANHOLE
 - STORM INLET
 - YARD DRAIN
 - EXIST. SANITARY MANHOLE
 - EXIST. SAN. SEWER
 - EXIST. ST. SEWER
 - EXIST. WATER MAIN
 - EXIST. SPOT ELEVATION
 - FIRST FLOOR = 800.00
 - TOP OF CURB

BEARINGS ARE REFERENCED TO MATCH
PLANS FOR C.T.H. "CB" RIGHT OF WAY.
SCALE 1" = 80'
0 80 120

THE UNDERGROUND UTILITY
INFORMATION AS SHOWN HEREON IS
BASED, IN PART, UPON INFORMATION
FURNISHED BY UTILITY COMPANIES
AND THE LOCAL MUNICIPALITY.
WHILE THIS INFORMATION IS
BELIEVED TO BE RELIABLE, ITS
ACCURACY AND COMPLETENESS
CANNOT BE GUARANTEED NOR
CERTIFIED TO.

BOUNDARY AND TOPOGRAPHIC SURVEY

ALL OF LOT 3 OF CSM #3870 AND PART OF THE SOUTHWEST 1/4 OF THE NORTHWEST 1/4 OF SECTION 20, PART OF THE NORTHEAST 1/4 OF THE NORTHWEST 1/4 OF SECTION 19, TOWN 20 NORTH, RANGE 17 EAST, TOWN OF NEENAH, WINNEBAGO COUNTY, WISCONSIN

SURVEY FOR: RMT INC
C/O ED SHORT
744 HEARTLAND TRAIL
MADISON, WI

DRAWING NO.
265-238

Martenson & Eisele, Inc.
Engineering - Surveying - Planning
1919 American Court
Neenah, WI 54956
(920) 731-0351
FAX (920) 733-8578
E-MAIL: mail@martenson-eisele.com

Town of NEENAH SEC 19 T20N R17E

19 20 17