

19 20 17 5

S.T.H. "150"

NE CORNER OF THE NW 1/4,
NE 1/4, SECTION 19, T20N-R17E.

DESCRIPTION


THE WEST 330 FEET OF THE EAST 1/2
OF THE NW 1/4 OF THE NE 1/4 OF
SECTION 19, T20N, R17E, TOWN OF
NEENAH, WINNEBAGO COUNTY,
WISCONSIN.

LEGEND

--- DENOTES
EXISTING FENCE LINE.

● DENOTES EXISTING MONUMENTS.

NORTH

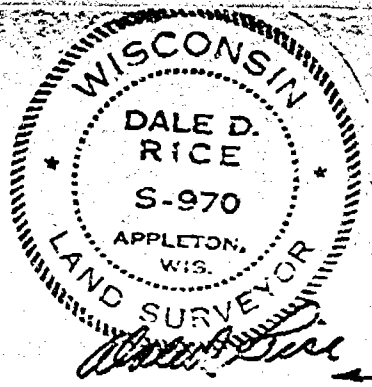

Engineer
Surveying
Land
Planning

APPLETON
WIS.

RICE &
ORTH
INC.

BUILDING LOCATION SURVEY:
TOWN OF NEENAH


WINNEBAGO COUNTY, WISCONSIN

DRAWN C.T. & L.M.
CHECKED D.O.R.

DATE
11/26/73


SCALE 1" = 60'

FILE NO.
S-970

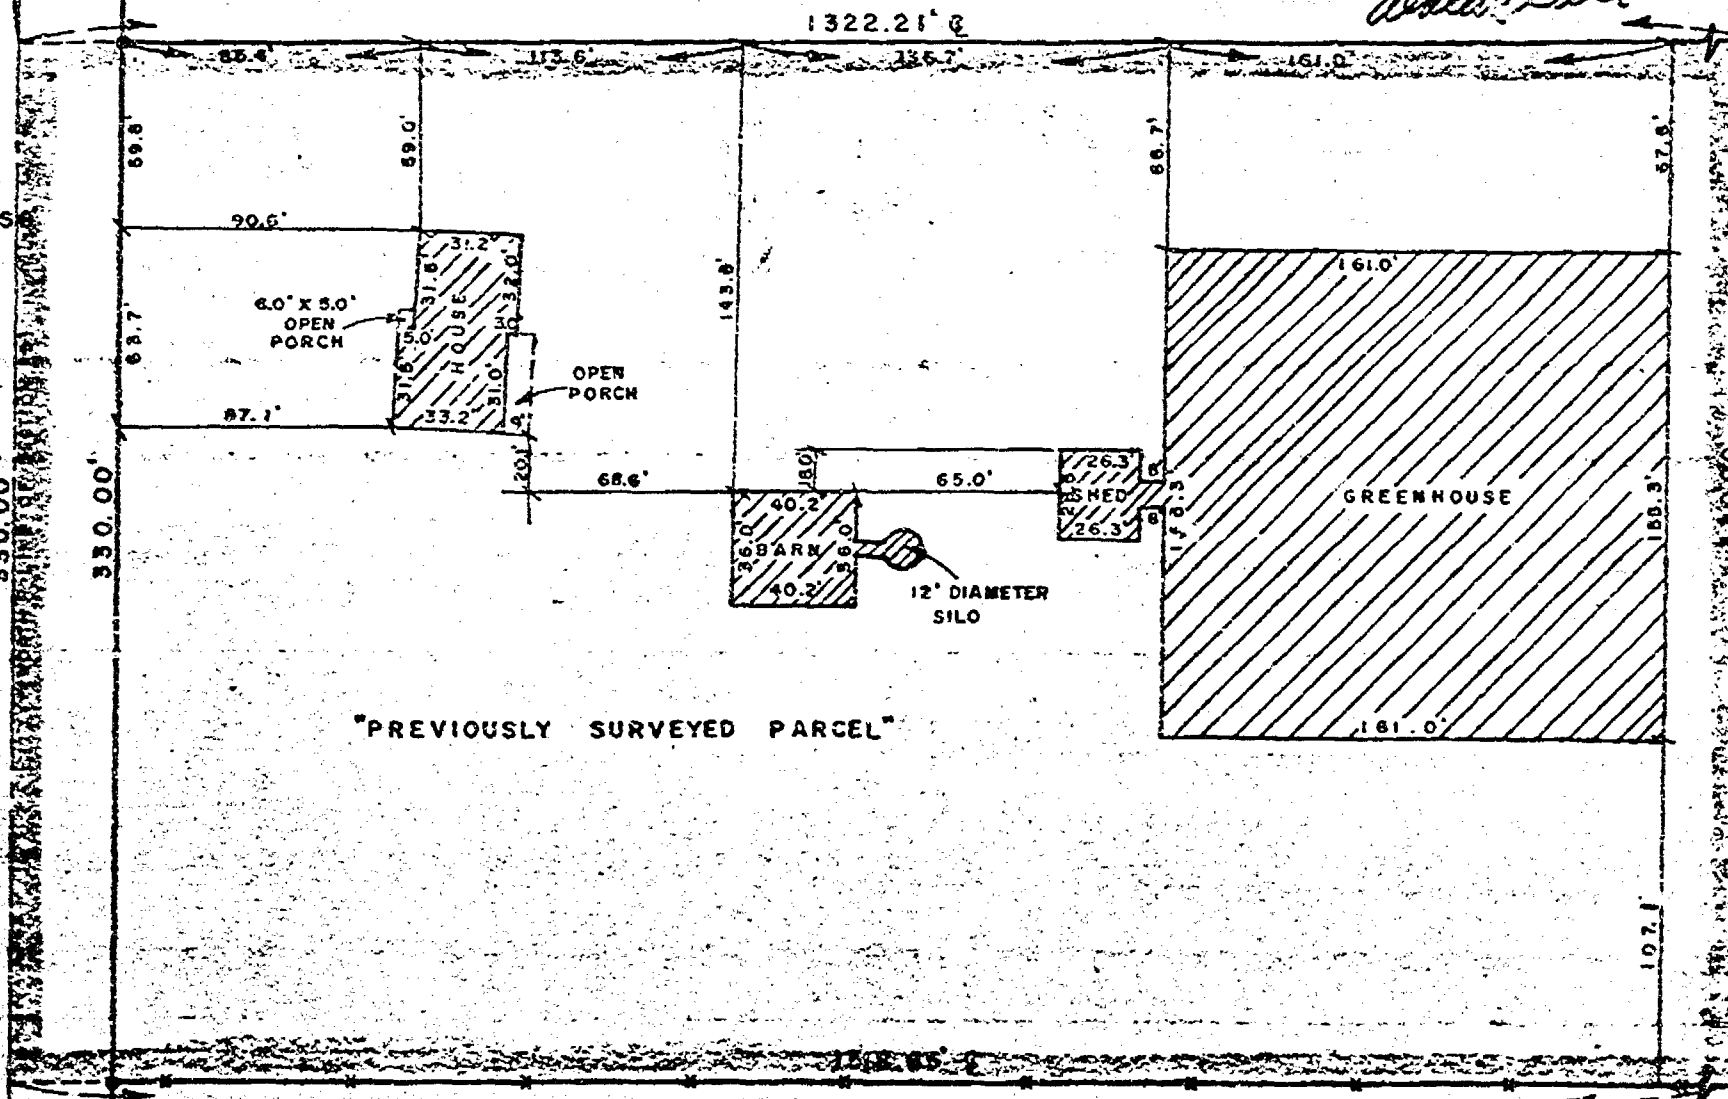

SURVEY FOR: BARRY GLASHAGEL

19 20 17 6

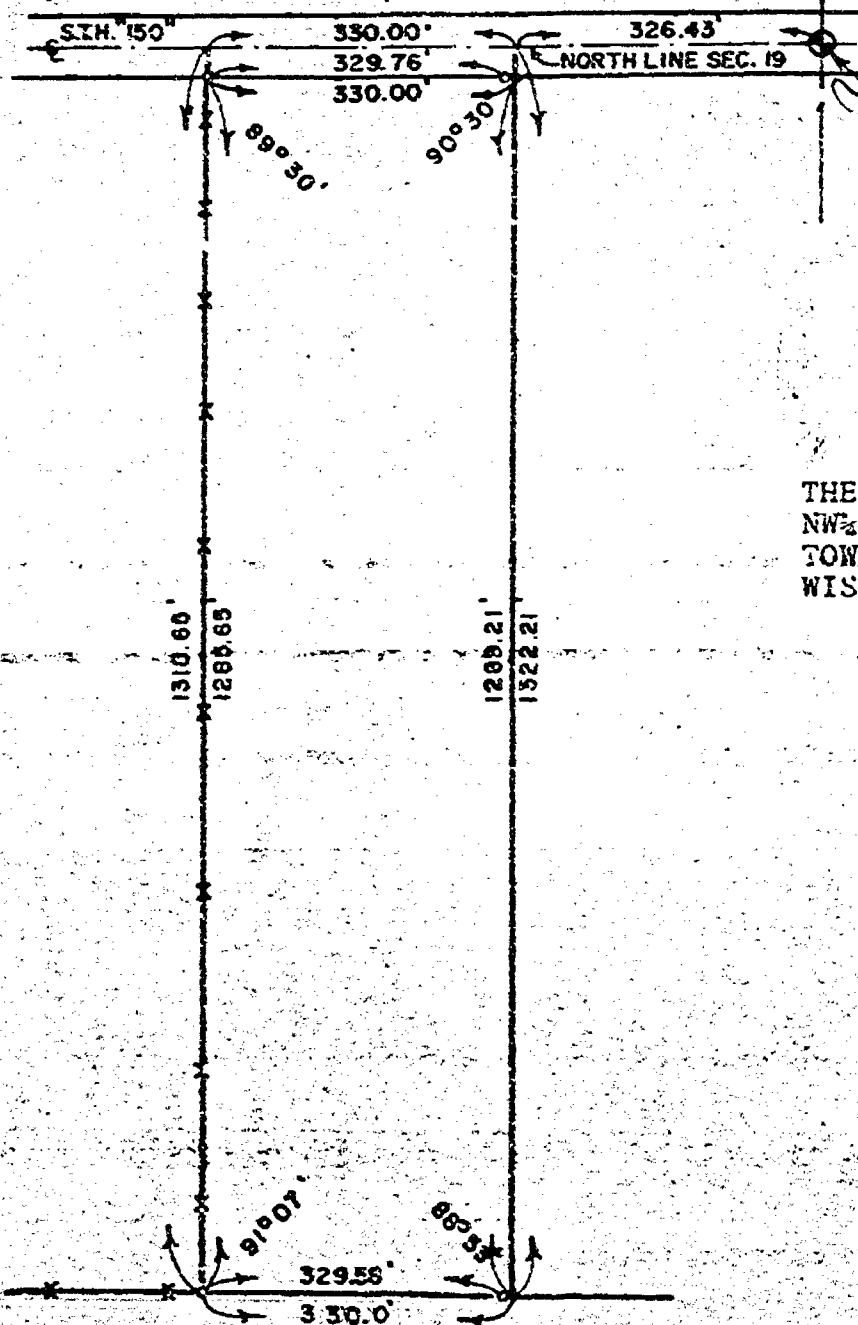


N.E. CORNER, OF THE
N.W. 1/4, OF THE
N.E. 1/4

NORTH

DESCRIPTION.

THE WEST 330 FEET OF THE EAST 1/2 OF THE
NW 1/4 OF THE NE 1/4 OF SECTION 19, T20N, R17E,
TOWN OF NEENAH, WINNEBAGO COUNTY,
WISCONSIN.

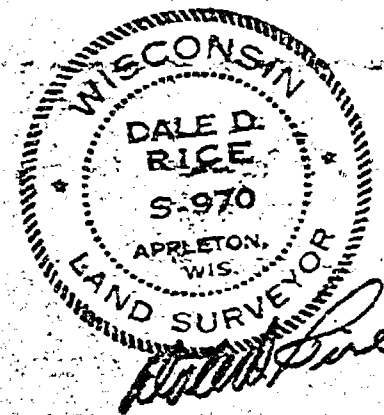

LEGEND

- DENOTES STEEL MONUMENTS SET
- DENOTES EXISTING PIPE
- x—x— DENOTES EXISTING FENCE

• Engineering
• Surveying
• Land Planning

APPLETON
WIS.

RICE &
ORTH
INC.

SURVEY FOR BARRY GLASHAGEL
TOWN OF NEENAH
WINNEBAGO COUNTY, WISC.

DRAWN D.W.H.
CHECKED D.D.R.
DATE
SCALE 1" = 100'

11/2/73

FILE NO.
S-904