


Certificate of Survey

THE WEST 1/2 OF THE NW 1/4 OF THE NE 1/4 OF SECTION 19, TOWNSHIP 20 NORTH, RANGE 17 EAST, TOWN OF NEENAH, WINNEBAGO COUNTY, WISCONSIN, EXCEPT THE WEST 193.5' OF THE NORTH 256' AND EXCEPT THE EAST 125' OF THE WEST 318.5' OF THE NORTH 348.65' THEREOF

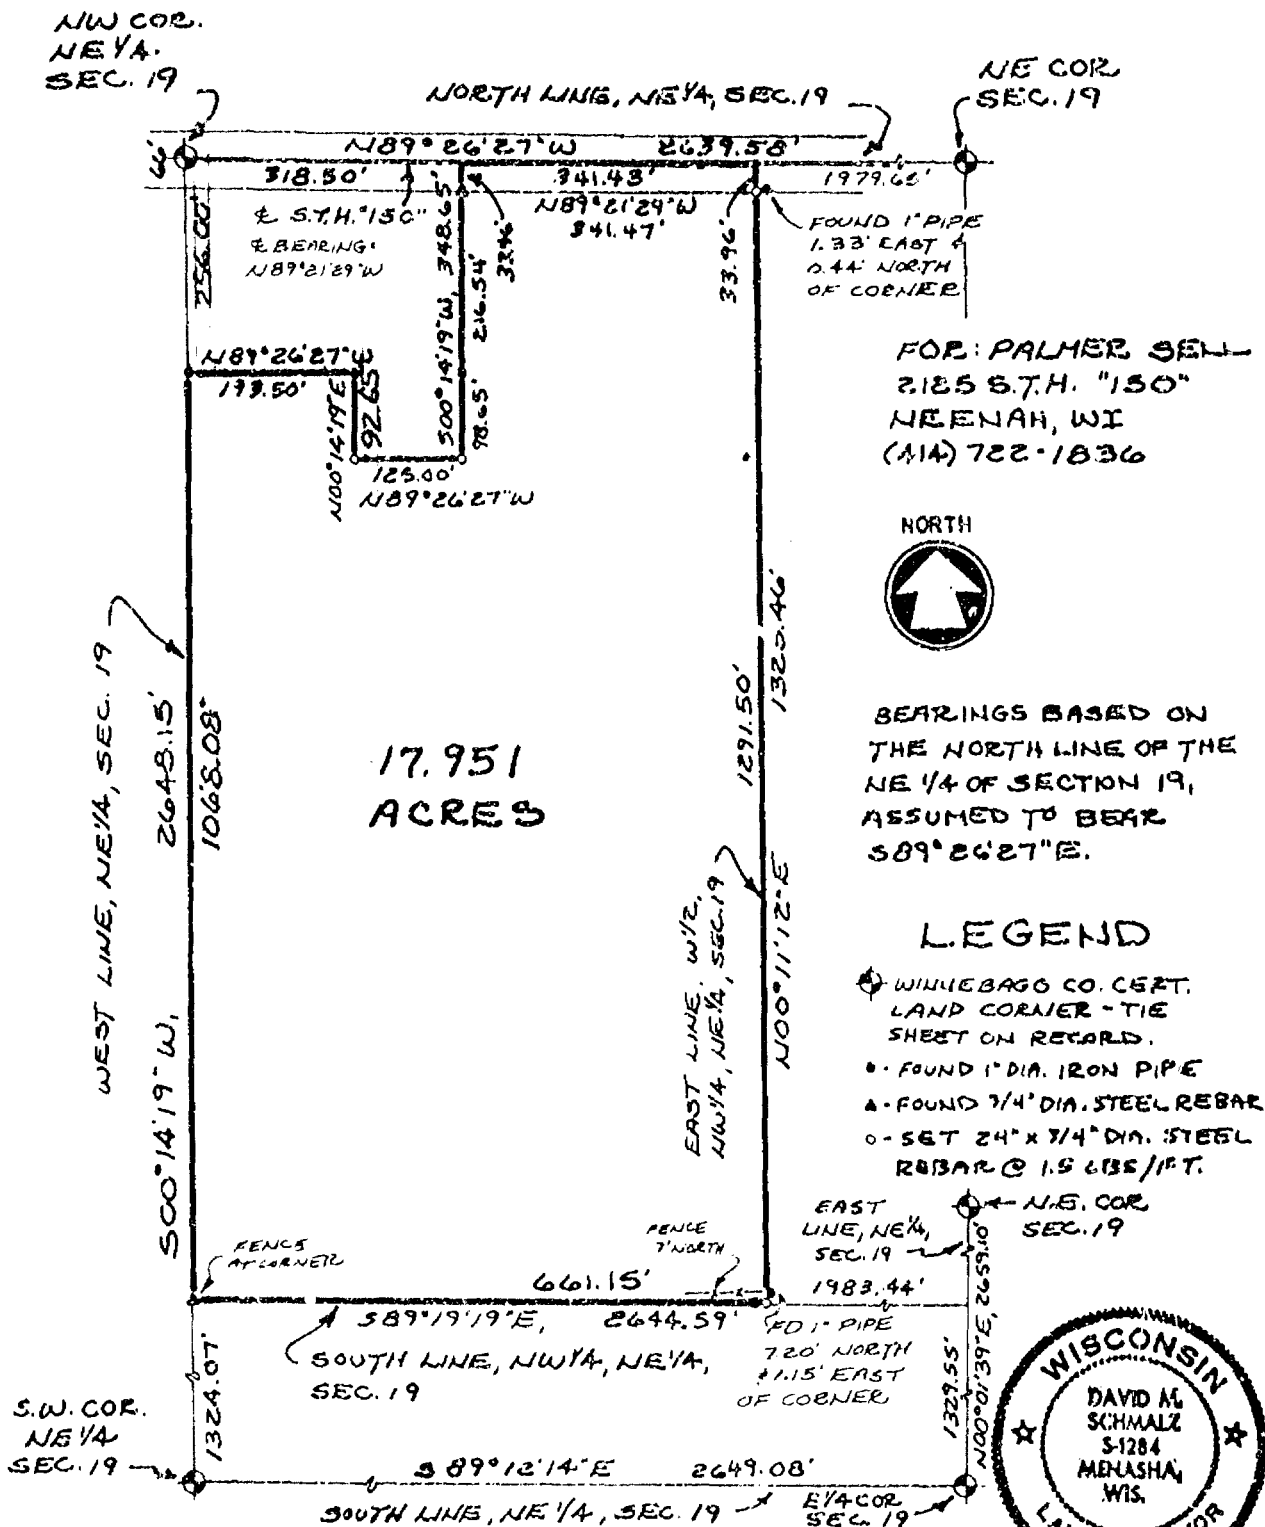

SURVEYOR'S CERTIFICATE

I, hereby, certify that I have surveyed the property as shown and described on the above map, which is an accurate and correct representation of said survey, to the best of my knowledge and belief.

7-11-91 *David M. Schmalz*
Date Registered Land Surveyor

Revised 8-2-1991

McM McMAHON ASSOCIATES, INC.

LAND SURVEYORS • ENGINEERS • ARCHITECTS
1377 Midway Road, P.O. Box 405 Menasha, WI 54952
PHONE: (414) 739-0351 FAX: (414) 739-5034

SCALE 1"=200' DRAWN HPA
PROJ. #2649 9176912 DATE 7-11-91
FIELD BOOK 403 PAGE 41-42

Survey by Schmalz