
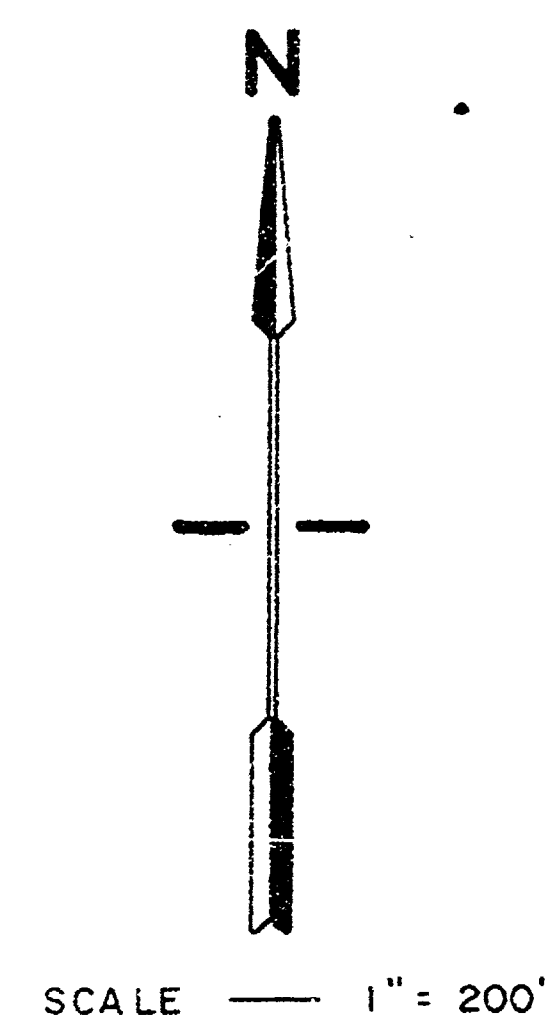


PLAT of SURVEY

AUGUSTINE FARM

100: Dashed lines showing future Roads are shown as per the Town of Neenah Official Road Map.

Part of the Northwest 1/4, Northwest 1/4, Southwest 1/4, and all of the Southwest 1/4 of the Northwest 1/4 of Section 19, Town 20 North, Range 17 East, Town of Neenah, Winnebago County, Wisconsin

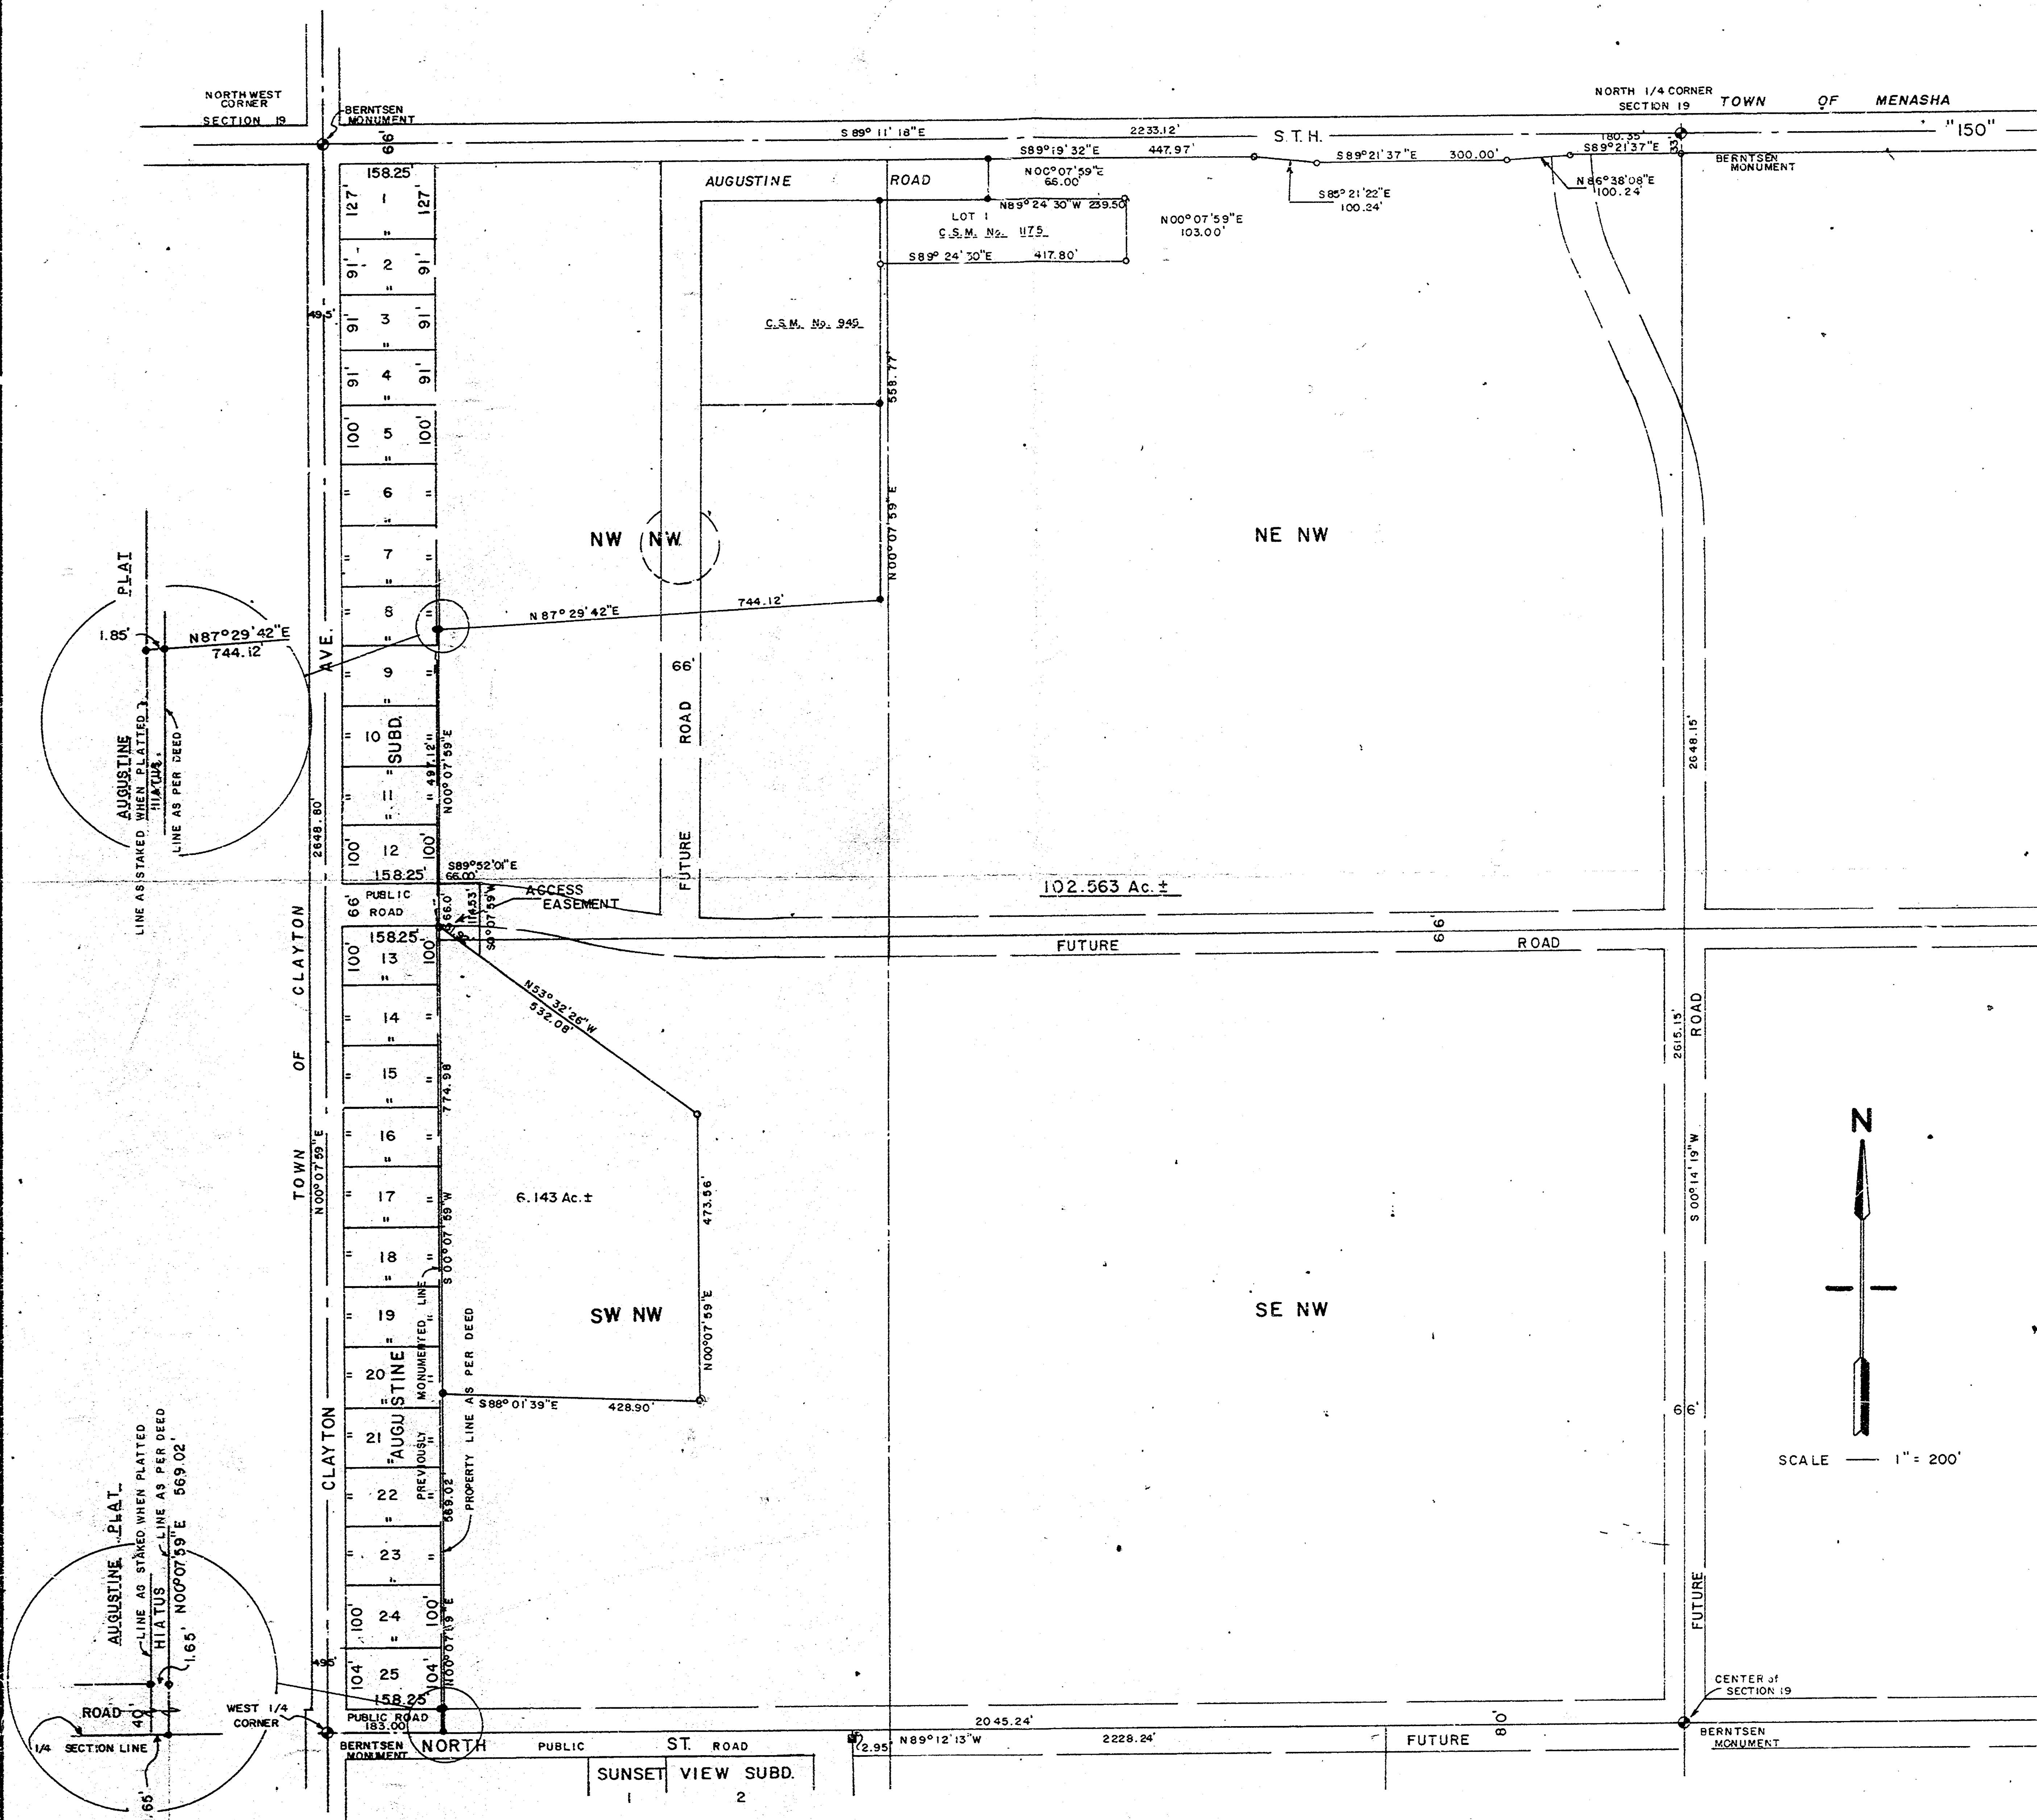

Survey Prepared for: Mrs. Esther Augustine


Bearing Reference:
Bearings are referenced to the West line of the Northwest 1/4 of Section 19, which is recorded to bear N 00° 07' 59\"/>

SURVEYOR'S CERTIFICATE:

I, hereby certify that I have surveyed the property as shown and described, according to official records and that the plat above drawn is an accurate and correct representation of said survey.

Date: October 19, 1983

David D. Eisele
Registered Land Surveyor

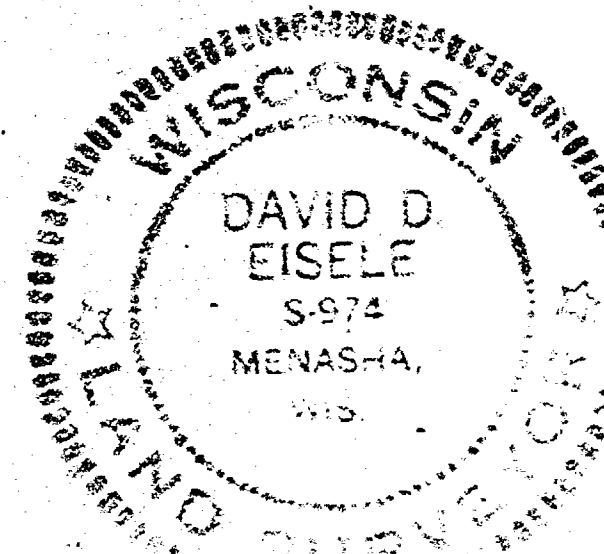

MARTENSON & EISELE, INC.
CONSULTING ENGINEERING and LAND SURVEYING
1919 AMERICAN COURT
NEENAH, WI. 54956

SCALE: 1\"/>

APPROVED BY: DGE

DRAWN BY: DGE

REVISED:

DRAWING NUMBER:
265-21