
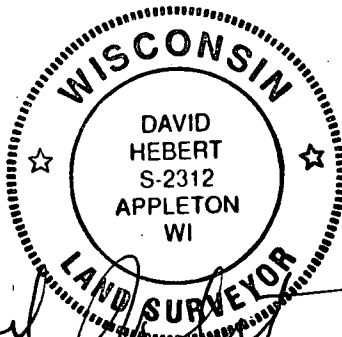


# PLAT OF SURVEY

Lots 116 & 117, Glenview Park First Addition,  
Town of Neenah, Winnebago County, Wisconsin

North is referenced to the Wisconsin  
County Coordinate System, Winnebago  
County (NAD 1983/91 datum)

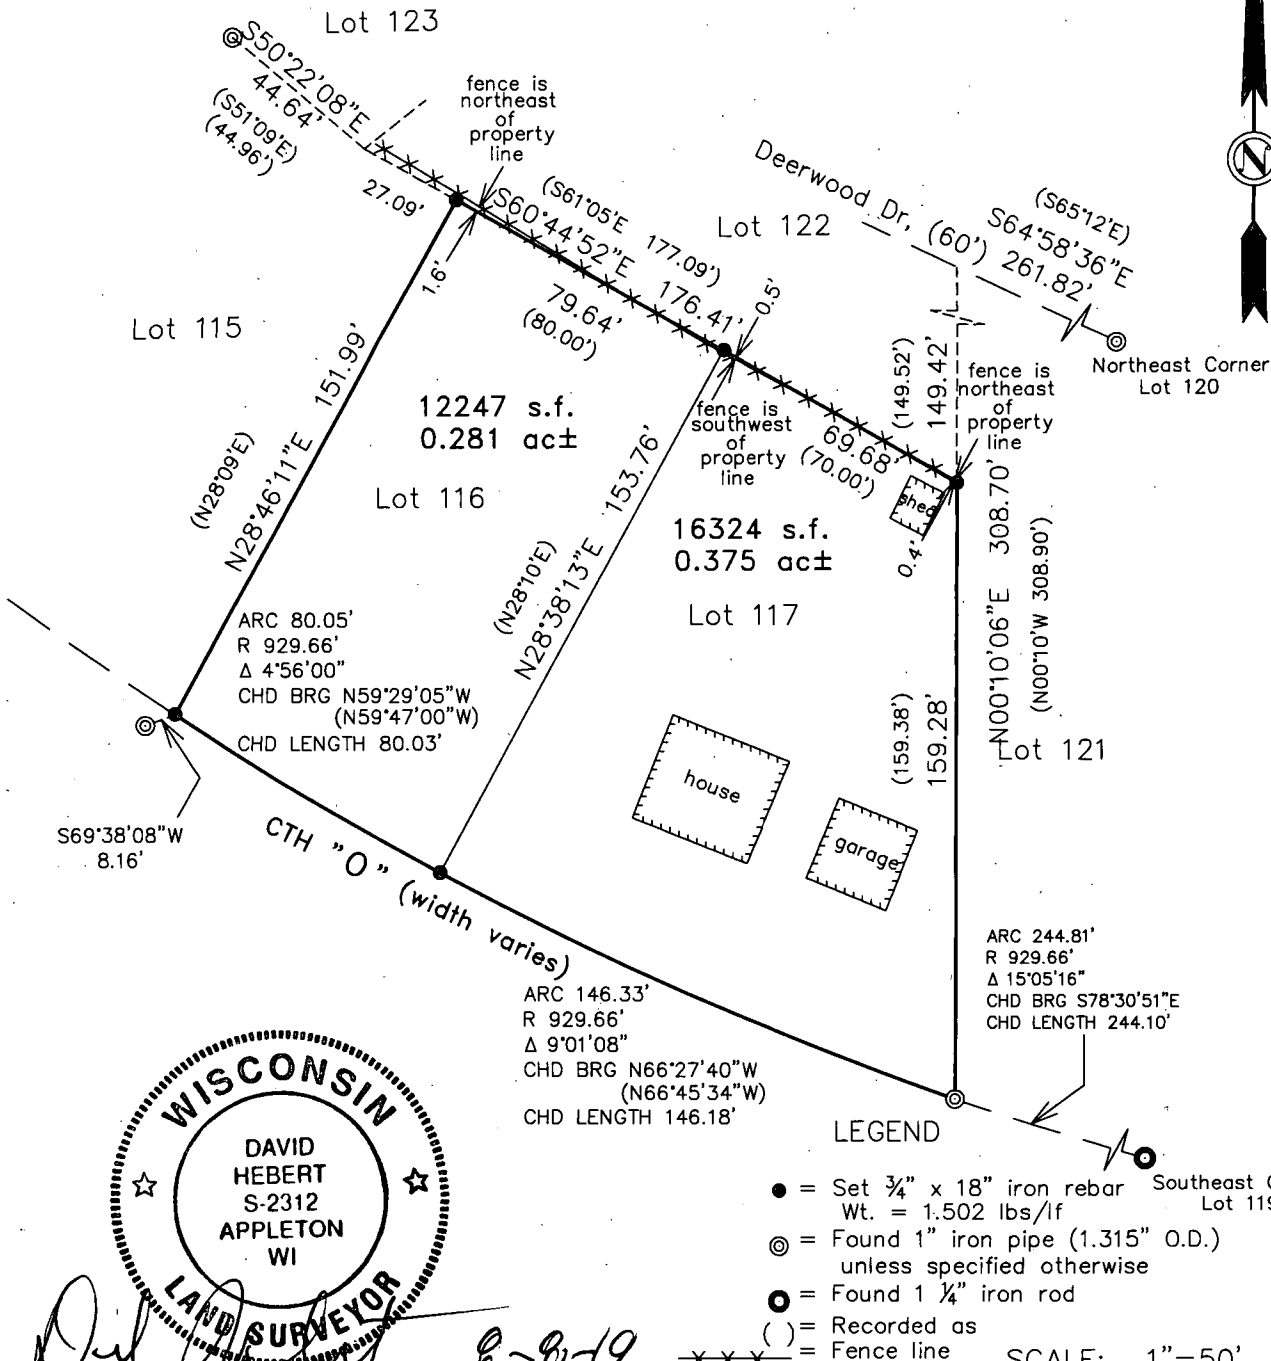

I, David Hebert, PLS, do hereby certify that this plat of survey complies with Chapter A-E7 and is correct to the best of my knowledge and belief.



**Hebert Associates, Inc.**  
**Land Surveying**

1110 W. Wisconsin Ave. 920-734-8373  
Appleton, WI 54914 Fax: 920-734-3968

FOR:

Chrissy Reese  
1436 North St.  
Neenah, WI 54956

DATE: 8-2-19  
DRAFTED BY: R.M.  
SCALE: 1"=50'  
DRAWING NUMBER:  
19047A01