


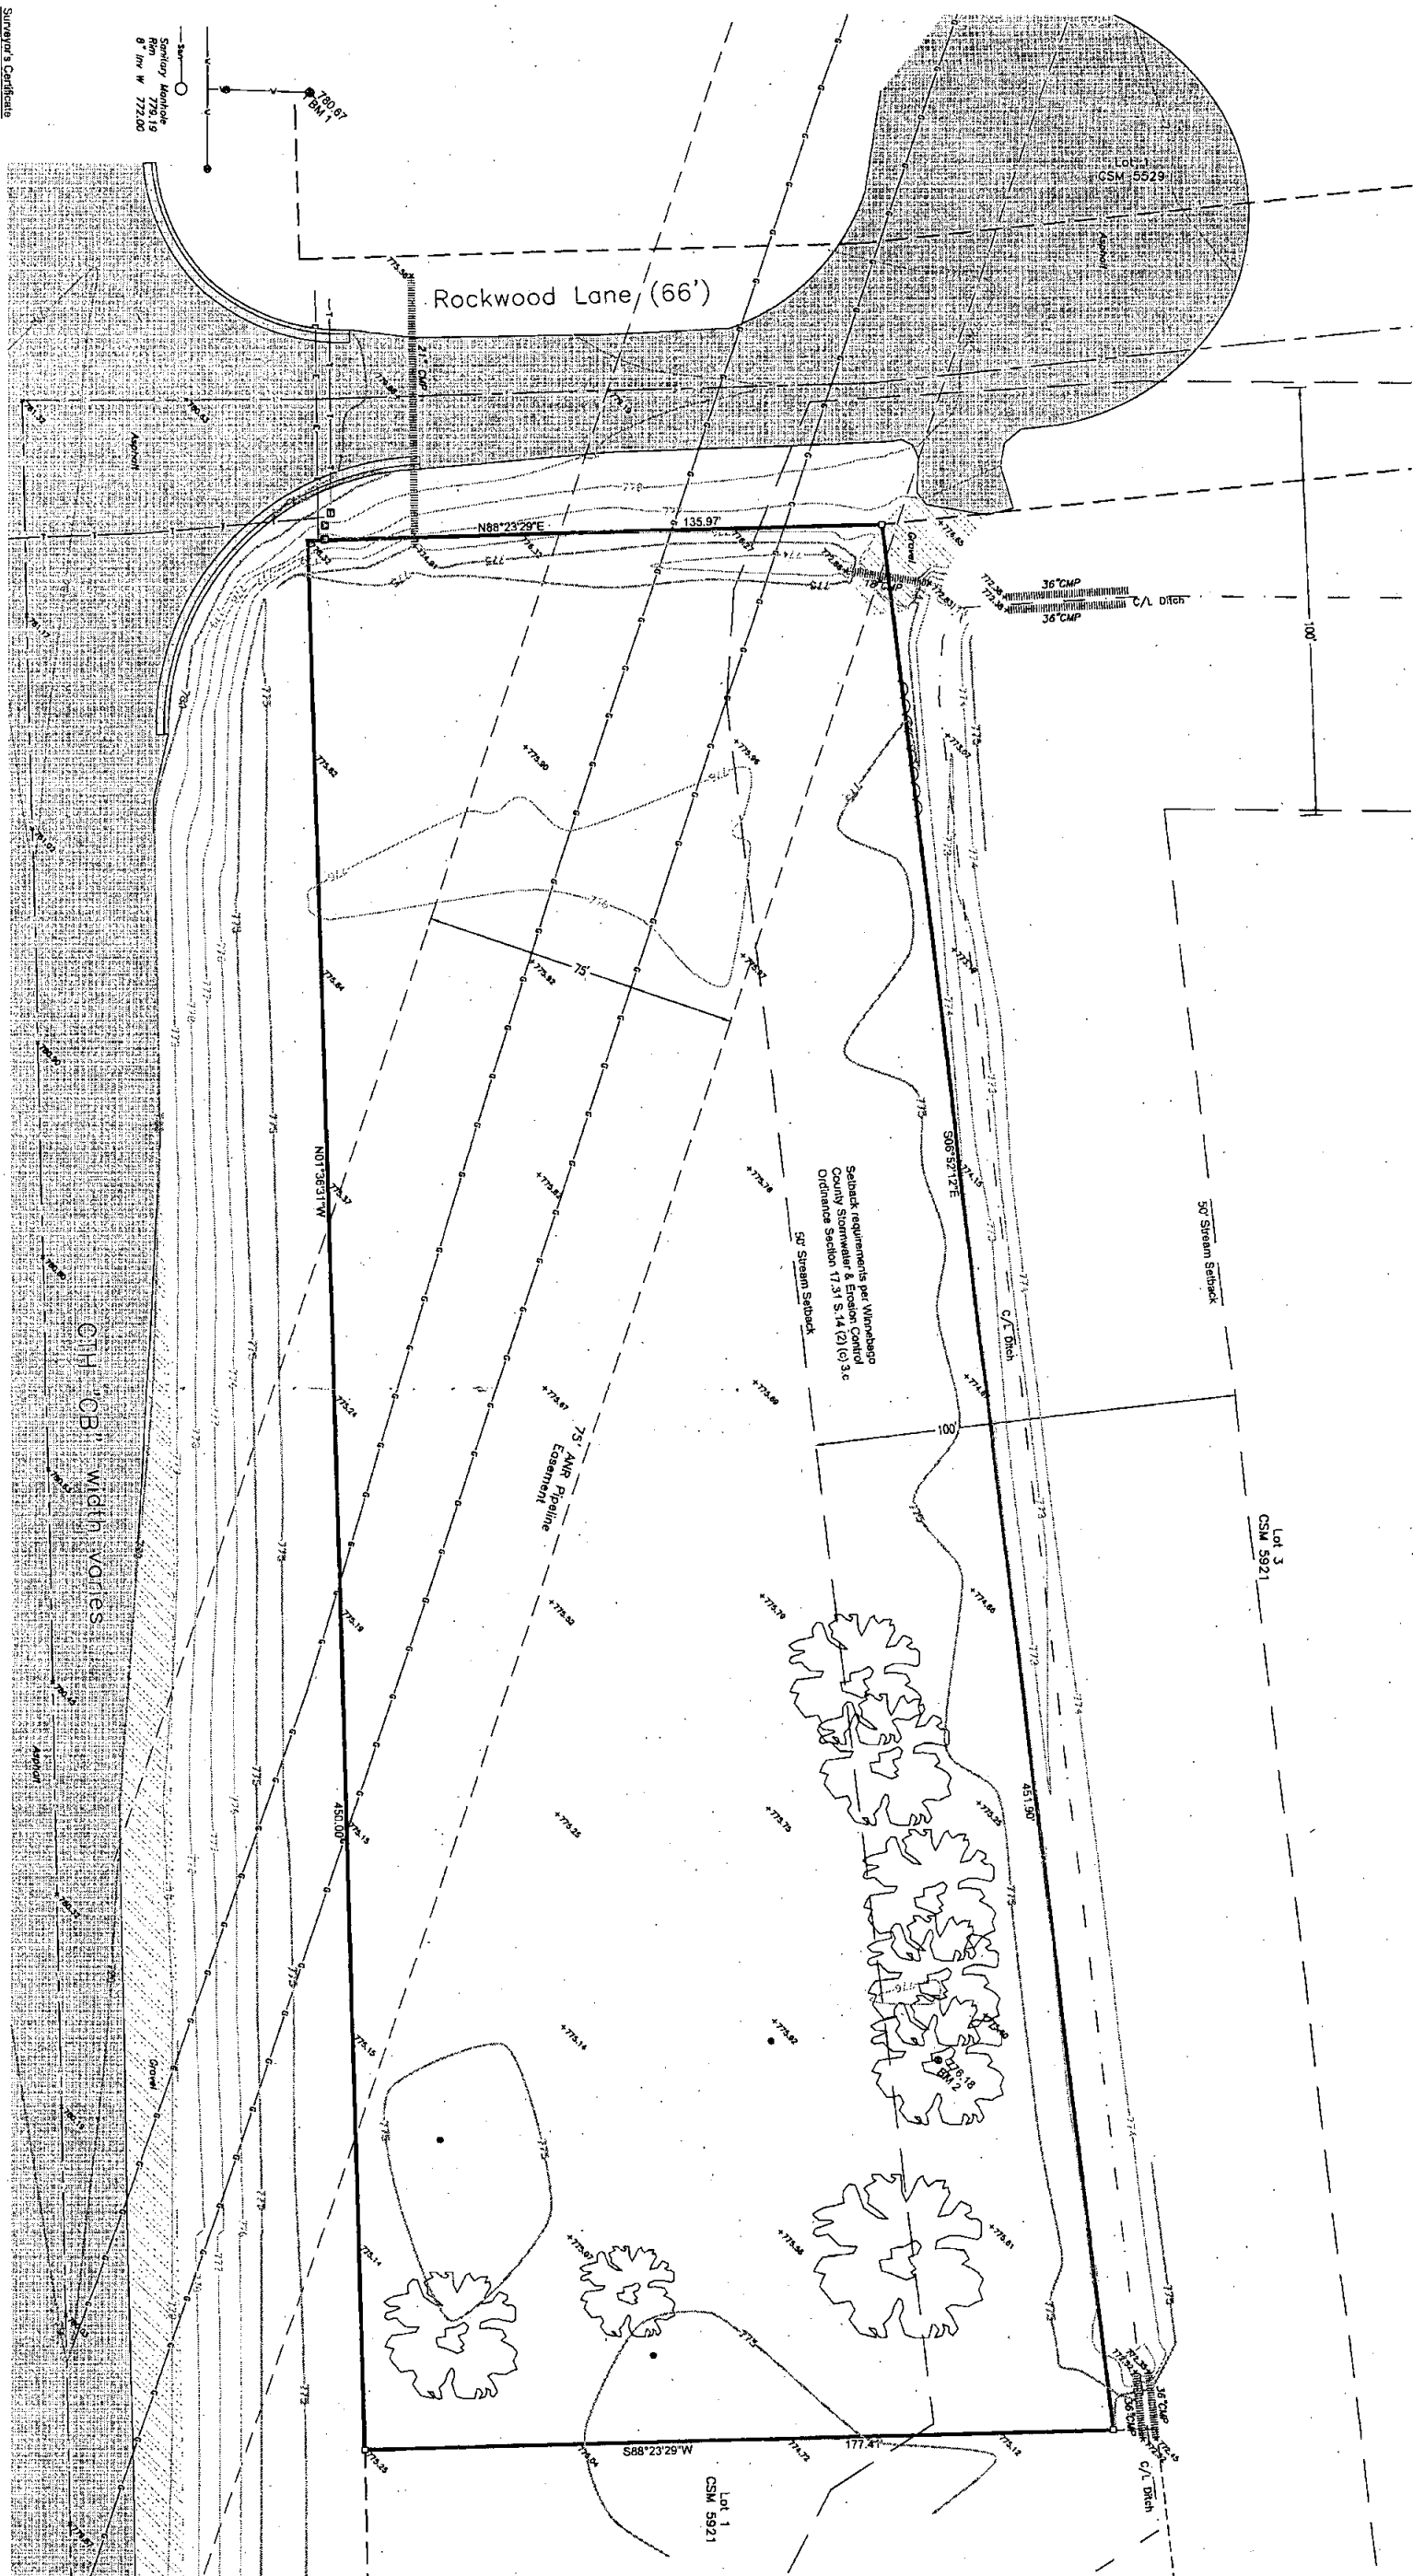

Surveyor's Certificate

I, William F. Kottil, registered land surveyor, hereby certify that in full compliance with the provisions of Chapter A-E-7 of the Wisconsin Administrative Code, and under the direction and control of the owner(s), that this survey is correct to the best of my knowledge and belief, and that this land is located in all of Lot 2 of CSM 55921 being part of the Northwest 1/4 of the Southwest 1/4 and part of the Southwest 1/4 of the Southwest 1/4 of Section 20, Township 22 North, Range 17 East, Town of Neuhart, Winnebago County, Wisconsin, containing 70.50 square feet (see plat 1:6187) described as follows:


Given under my hand this 20 day of May, 2007.

William F. Kottler, Wisconsin Registered Land Surveyor No. S-2348



LEGEND

 CATV	 Underground Cable TV	 Satellite Dish / Teat Base	 CATV Repeater
 Satellite Dish / Teat Base	 Satellite Dish / Teat Base	 Hydrant	 Gas Regulator
 Sanitary Sewer	 Underground Electric	 Utility Valve	 Decision Tree
 Underground Gas Line	 Underground Telephone	 Electric Pallet	 Concave Tree
 Water Main	 E-Spot Elevation	 Telephone Pole	 Burr Hedge
 Crown	 Intermediate Control	 1-Inch Pipe Fittings	 Branching

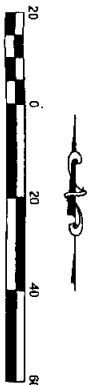

330° SE of C/L CTH "CB", 65° NW of Hyd, 4° SW of CTH "O" RM

Elev	772.38
------	--------

RM 1 Jim Hurd and Tom Golf

NE cor Rockwood Ln. and CTH "CB"

Elev	780.67
------	--------

104 in south face of 7421's base

APPROX. 100' NW of SE corner of lot 400 in front face of 24 and 11th


776.18 Elev

NOTES

Existing utilities shown are indicated in accordance with available records and field measurements. The contractor shall be responsible for obtaining exact locations & elevations of all utilities, including sewer & water from the owners of the respective utilities. All utility owners shall be notified by the contractor 72 hours prior to excavation. Contact Digger's Hotline (1-800-242-8511) for exact utility locations.

If there will be digging within 5 feet of the Time Warner cable, a representative must be contacted. Call Triple E Utility (920) 687-9050 ext-301.

If there will be excavation or grading within the vicinity of the gas easement, Mark Birschbach from ANR Pipeline Company must be contacted. (920)375-0467

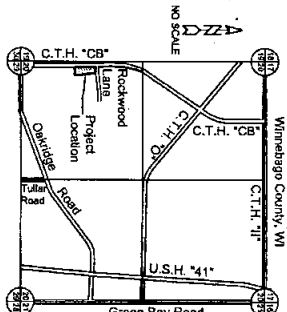

Jul 31, 2007 - 12:17 PM J:\Projects\3189coe\dwg\3189topo.dwg Printed by: will

Date:	07/03/2007
Filename:	3189topo.dwg
Author:	WFK
Last Saved by:	wll
Page	Topo

Lot 2 CSM 5921
Town of neenah, Winnebago County, WI
For: Duane Coenen

TOPOGRAPHIC and BOUNDARY SURVEY

