



DESCRIPTION: LOT 79, GLENVIEW PARK FIRST ADDITION, TOWN OF MENASHA,  
WINNEBAGO COUNTY, WISCONSIN.

ADDRESS: 1373 ORIOLE COURT

HOUSE IS A ONE STORY WITH ATTACHED GARAGE

THERE ARE NO BUILDING ENCROACHMENTS

- SPOO

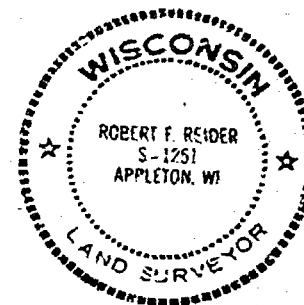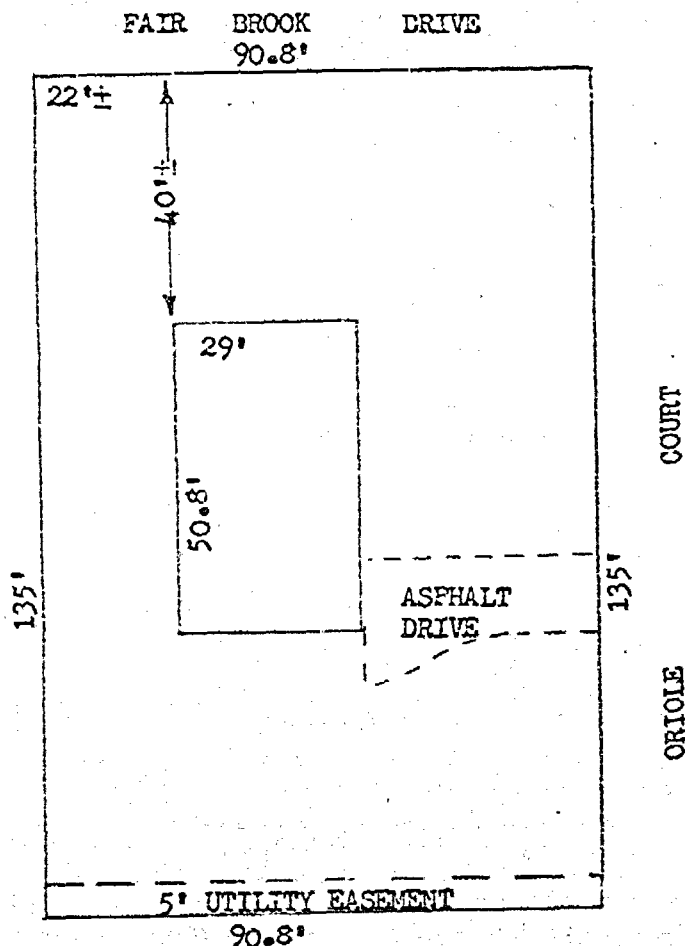

*Robert F. Reider*

I, ROBERT F. REIDER

certify that this mortgage inspection was made by me or  
under my direction and control of the described property on,

JANUARY 30, 1985, according to the official records  
and that this drawing is a true representation of the  
principal building lines thereon and is accurate to the  
best of my knowledge and belief. Oshkosh Savings & Loan  
in agreement with Carow Land Surveying Co., Inc. has  
waivered parts of Administrative Code A-E 5.01 (3 through 7).  
THIS IS NOT A BOUNDARY SURVEY NOR INTENDED TO BE.

THIS MORTGAGE INSPECTION IS MADE FOR THE EXCLUSIVE USE OF:  
Oshkosh Savings & Loan.

REVISIONS	Oshkosh Savings & Loan		
	P.O. Box 80, Oshkosh, Wis. 54902		
	CAROW LAND SURVEYING CO., INC., P.O. BOX 1297		
	1837 W. WISCONSIN AVE. • APPLETON, WI 54912		
	DRAWN BY	SCALE	DRAWING NO.
	ec my EC	1"=30'	851.158
	APPRO	DATE	
	✓	1-30-85	