


Plat Of Survey

All of Lot 22, Block 3, First Addition to Green Valley Plat,
Located in Section 20, T20N, R17E, Town of Menasha
Winnebago County, Wisconsin

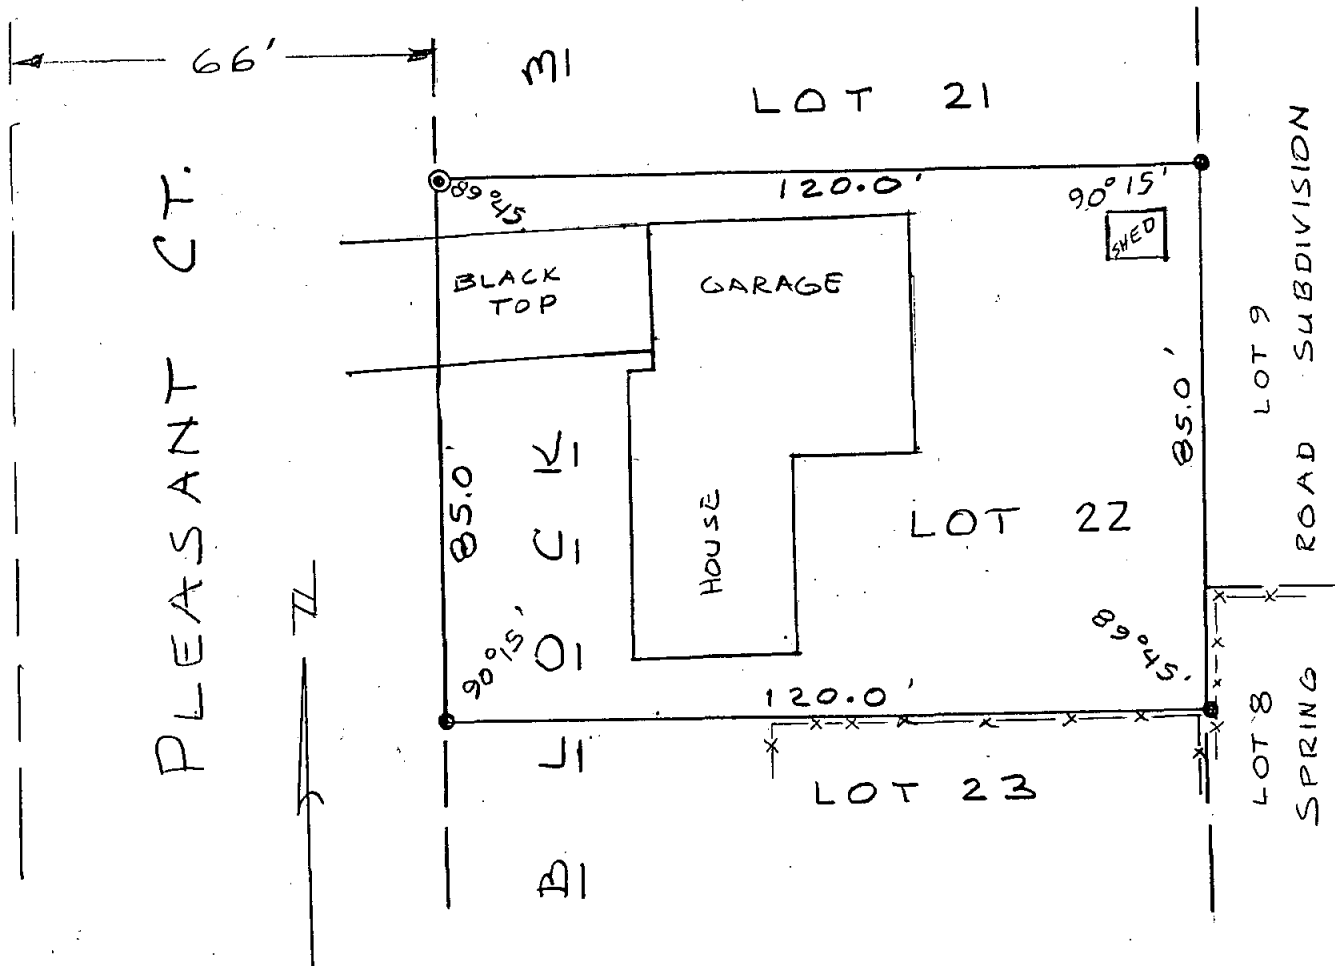

Robert A. Merten July 7, 2004

I, Robert A. Merten S-2453, do hereby certify that
the above Plat of Survey is a correct representation
of the described property.

LEGEND

- ⊙ = 1.5" iron pipe found
- = 3/4" by 18" solid iron rod
set wt 1.502 lbs/lf

-x-x- = fence



HAI Hebert Associates, Inc.
Land Surveying • Soil Testing • Engineering
1110 W. Wisconsin Avenue
Appleton, WI 54914
920-734-8373
Fax: 920-734-3968

A SURVEY FOR:
Lisa Bohlmann
457 Pleasant Ct.
Neenah, WI 54956
Ph. 920-722-6454

DATE: 07-07-04
DRAFTED BY:
SCALE: 1"=30'
DRAWING NUMBER:
04065A01