

RECORDED AS
N89°-43'E
90.0° 90.45'

N89°-26'-31"W
9' PLATTED
90.50' MEASURED

DESCRIPTION: LOT ONE HUNDRED AND FORTY-FIVE (145), GLENVIEW PARK
FIRST ADDITION, TOWN OF NEEAH, WINNEBAGO COUNTY,
WISCONSIN.


LEGEND

○ = 1" IRON PIPE FOUND


● = 3/4" x 24" SOLID ROUND #6 REBAR SET

I, ROBERT F. REIDER, CERTIFY THAT THIS PLAT OF SURVEY IS A
CORRECT REPRESENTATION OF THE PROPERTY DESCRIBED.

Robert F. Reider 8-9-85

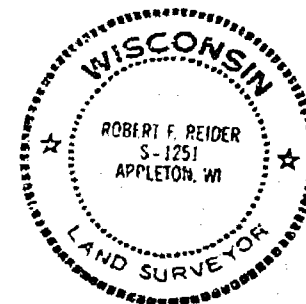

Robert F. Reider

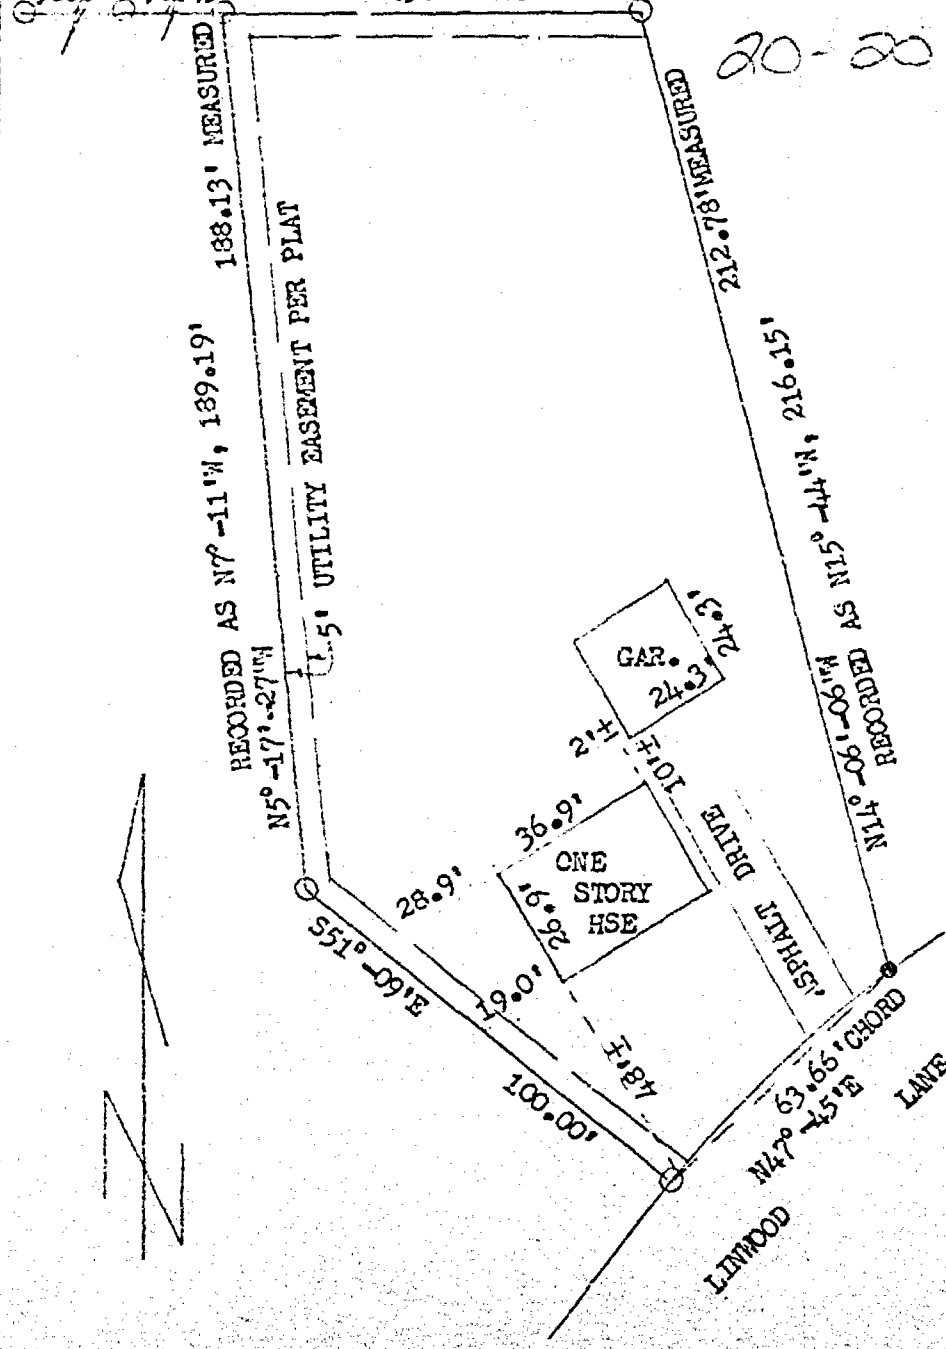

REVISIONS	JOHN ZINGLER 306 LINWOOD LANE, NEEAH, WISCONSIN 54956		
	CAROW LAND SURVEYING CO., INC., P.O. BOX 1297 1837 W. WISCONSIN AVE. • APPLETON, WI 54912		
	DRAWN BY rr kv RFR	SCALE 1"=40'	DRAWING NO.
	APP'D LEC	DATE 8-9-85	A858.102