


20 20 17 2

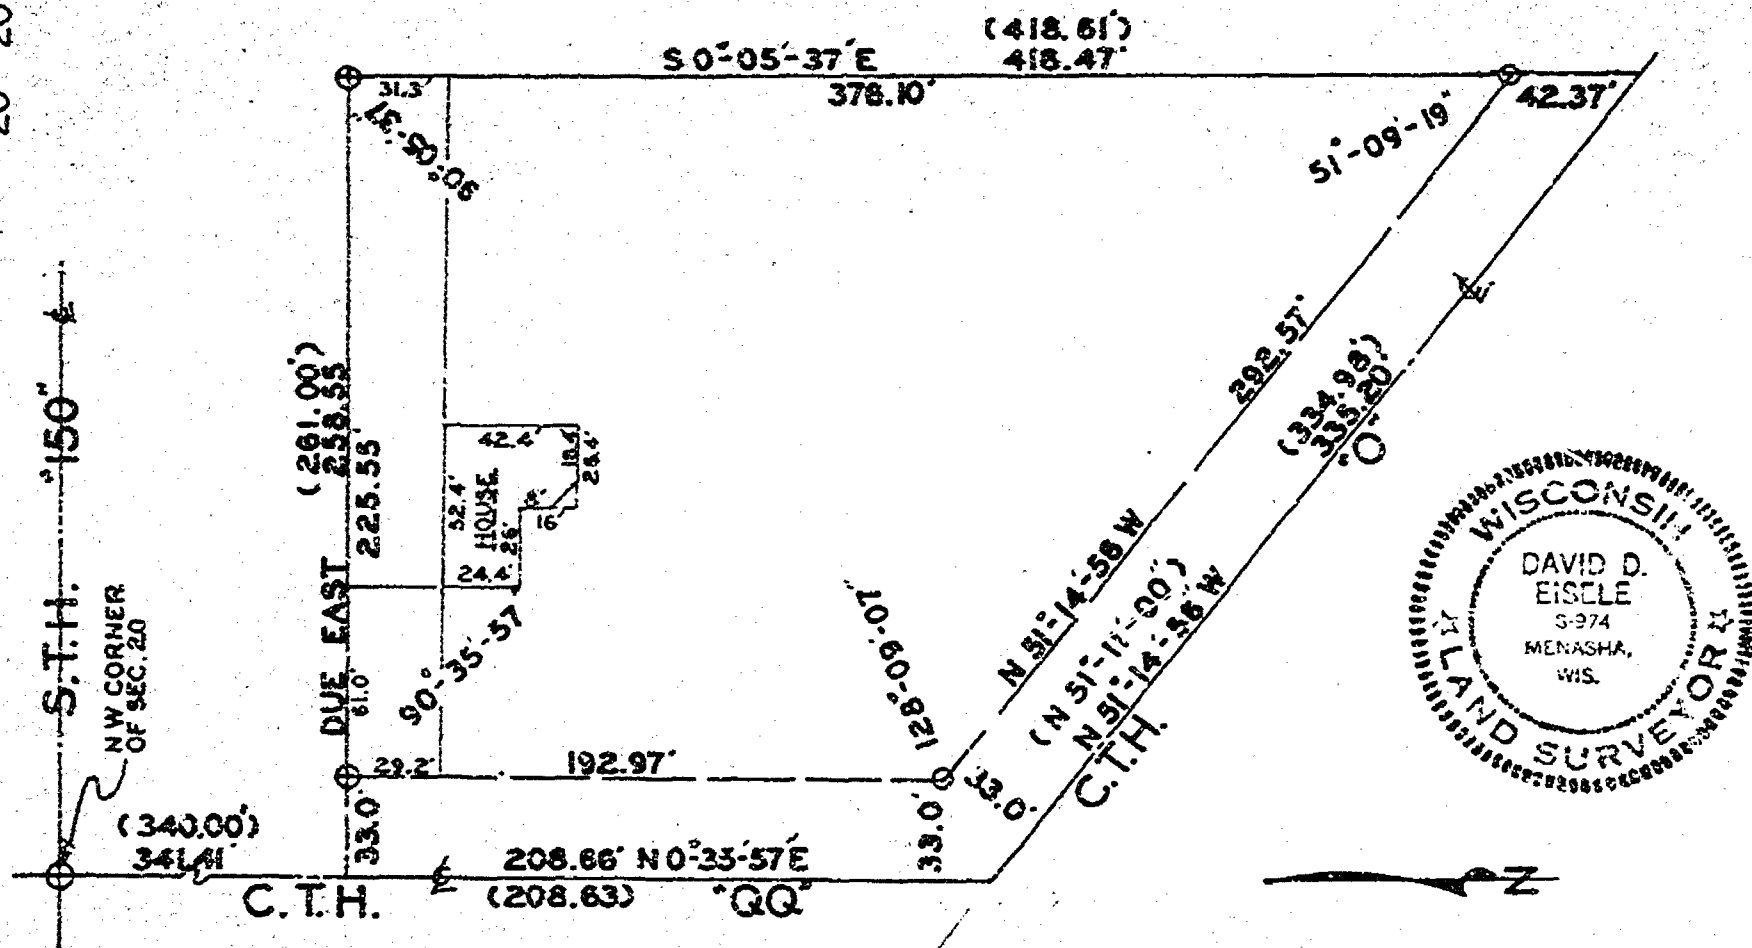


I Certify that I have surveyed the above property and the above map is a true representation thereof and shows the size and location of the Property, its exterior boundaries, the location and dimensions of all visible structures thereon, fences, apparent encroachments and roadways and visible encroachments, if any.

This survey is made for the exclusive use of the present owners of the Property, and also those who purchase, mortgage, or guarantee the title thereto, within one (1) year from date hereof, and as to them I warrant the accuracy of said survey and map.

David D. Eisele Nov 13, 1974
SURVEYOR

LEGEND

- ⊙ = 1/2 IRON PIPES IN CONCRETE
- = IRON PIPE EXISTING
- (-) = RECORDED AS

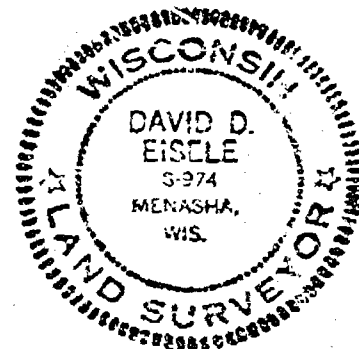

NOV. 12, 1974

DRAWN K.H.

CHECKED D.E. BD

DATE

SCALE 1"=60'

FILE

SURVEYED FOR BERT MALSTROM
PART OF THE NW 1/4 OF THE NW 1/4
OF SEC. 20, T20N, R17E, TOWN OF NEENAH, CO., WISCONSIN