


PLAT OF SURVEY


The East line of Lot 17 of Block J, Winnebago Rapids, City of Neenah, Winnebago County, Wisconsin.

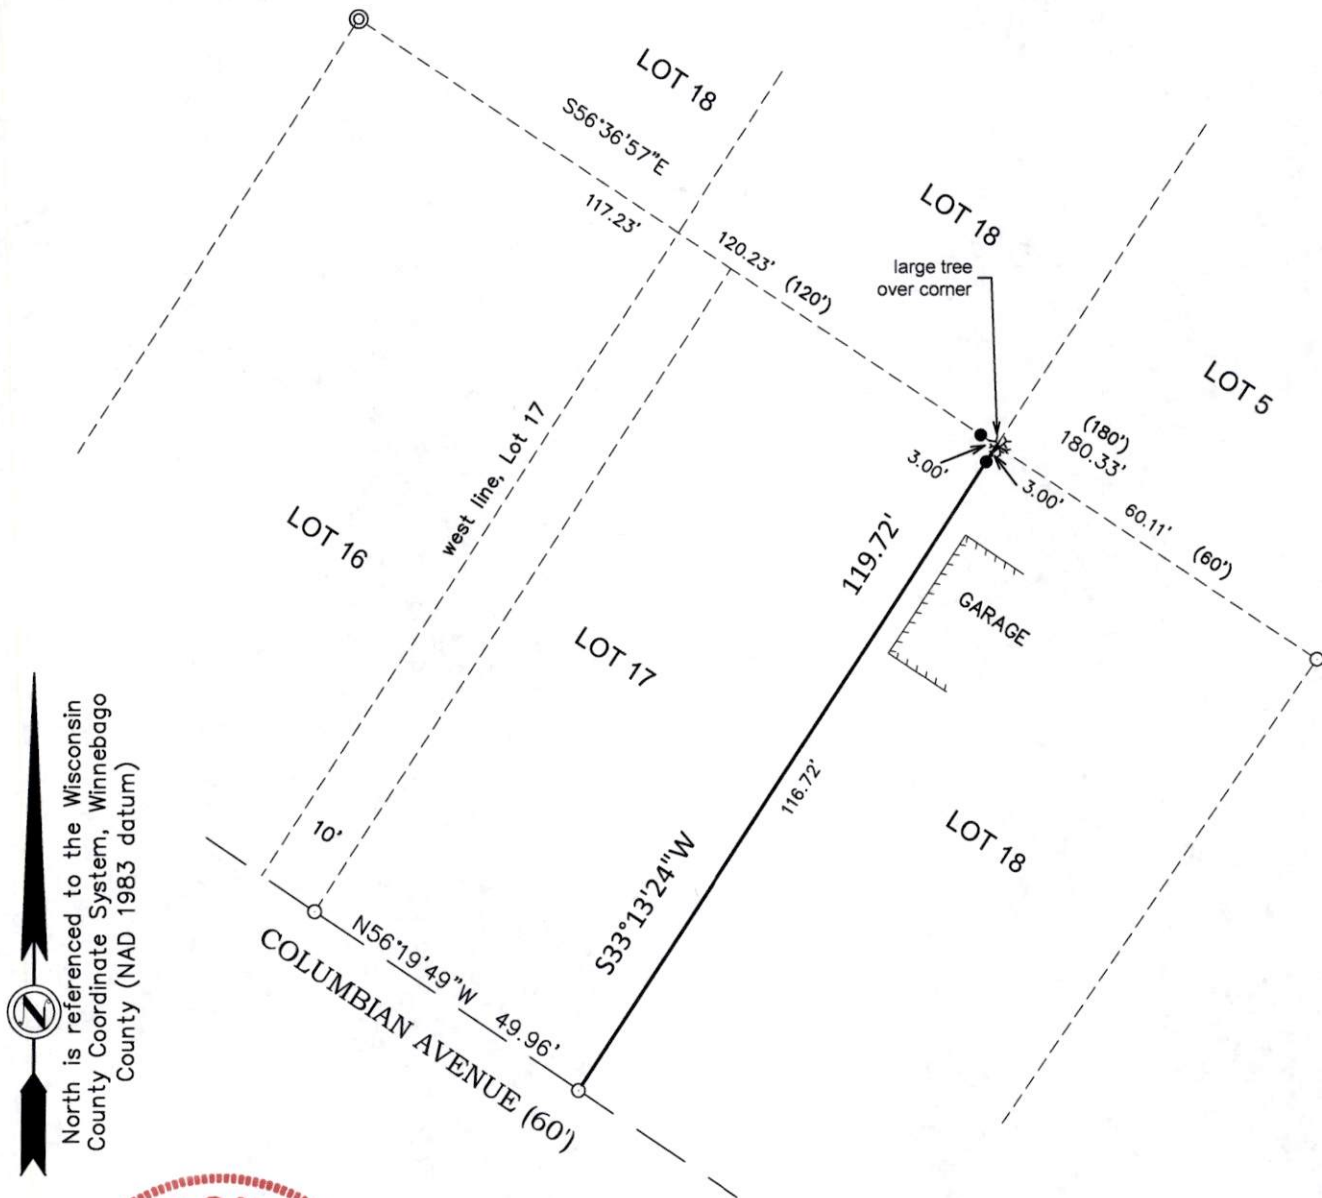

LEGEND

- = Set $\frac{3}{4}$ " x 18" iron rebar
Wt. = 1.502 lbs/lf
- = Found $\frac{3}{4}$ " iron rod
- ⊙ = Found 1" iron pipe (1.315" o.d.)
unless specified otherwise
- () = Recorded as

SCALE: 1"=30'

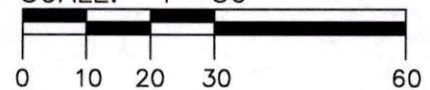

I, David Hebert, Professional Land Surveyor, do hereby certify that this plat of survey complies with Chapter A-E 7 and is correct to the best of my knowledge and belief.



Hebert Associates, Inc.
Land Surveying

1110 W. Wisconsin Ave.
Appleton, WI 54914

920-734-8373
Fax: 920-734-3968

FOR:

Quincy Armon
Armon Renovations
209 E. 17th St.
Kaukauna, WI. 54130

DATE: 11-7-25

DRAFTED BY: A.S./D.H.

SCALE: 1"=30'

DRAWING NUMBER:

25024A01