


PLAT OF SURVEY

Part of the West 1/2 of the Southeast 1/4 of Section
20, T20N, R17E, Town of Neenah, Winnebago County, Wis.

STONE NORTH 1/4 CORNER


For: City of Neenah

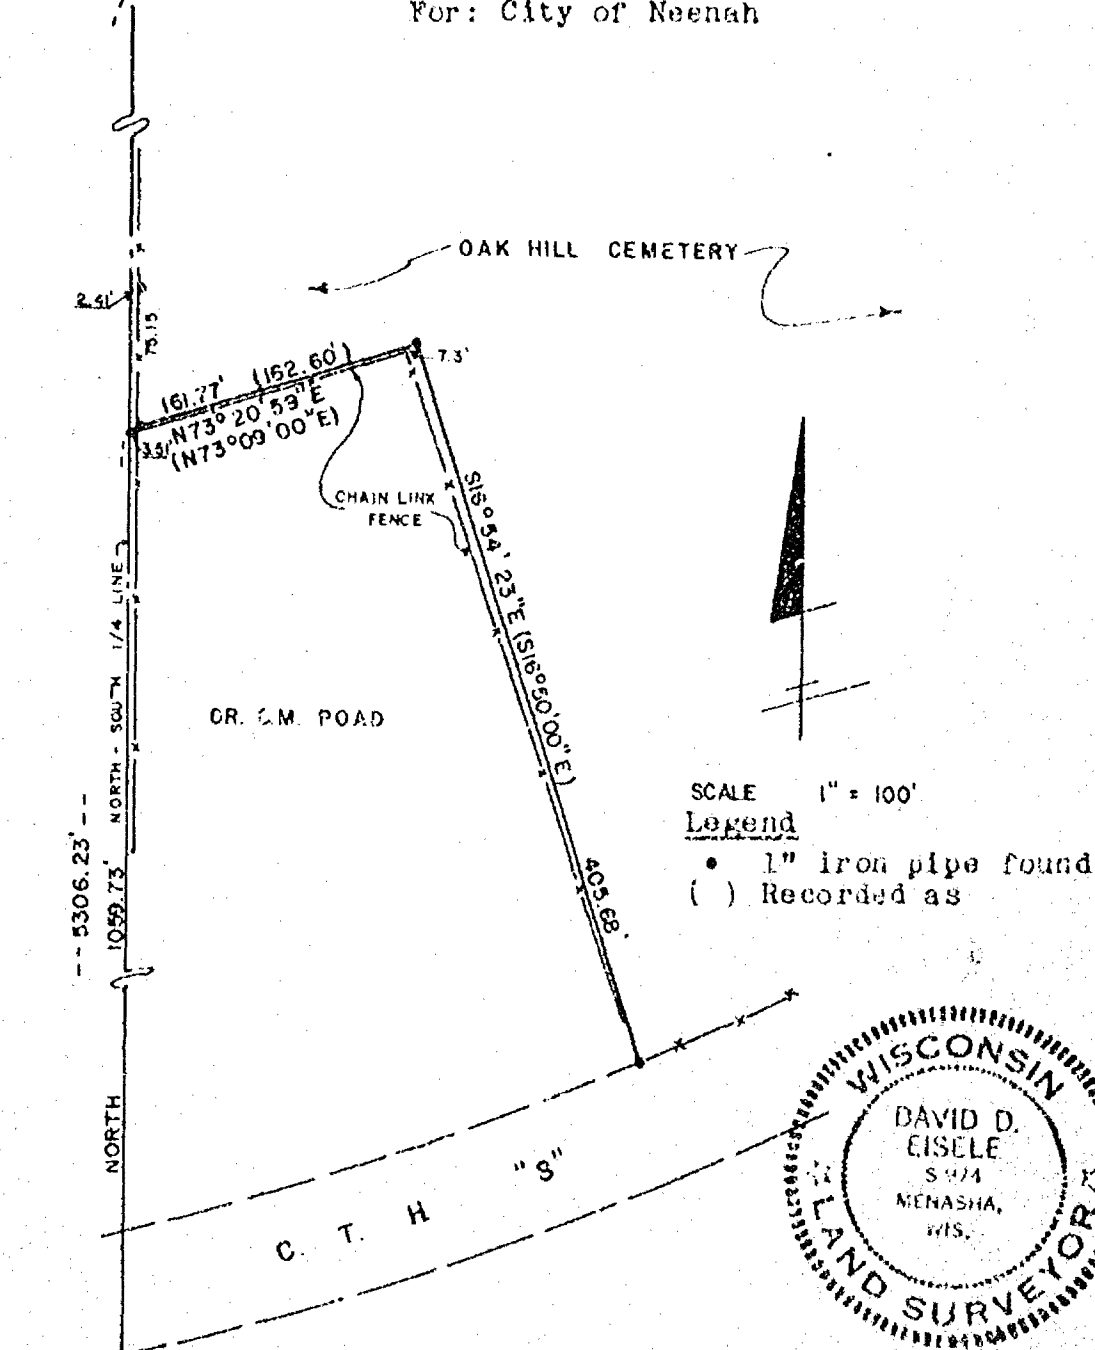

SCALE 1" = 100'

Legend

- 1" iron pipe found
- () Recorded as

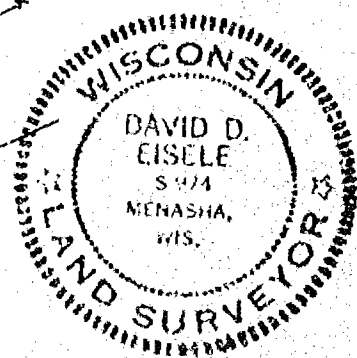

Surveyors Certificate

I, David D. Eisele, hereby certify that I have surveyed the property as shown according to official records and that the plat above drawn is an accurate and correct representation of said survey. June 3, 1978

David D. Eisele
David D. Eisele, Reg.
Land Surveyor



Martenson & Eisele, Inc.
CONSULTING ENGINEERING & LAND SURVEYING
1919 AMERICAN COURT
NEENAH WIS. 54956
PHONE - 731-0381

DRAWN BY:	D. D. E.	BOOK:	2
DATE:	6/3/78	PAGE:	
		PROJECT:	154-3