


asedlar, W:\PROJECTS\C0026\092400675\CADD\Civil3D\Survey Documents\PLAT OF SURVEY\2024\_Calvary Bible Church South Property Line.dwg, Plot Date: 11/20/2024 2:52 PM

SURVEY OF THE SOUTH LINE OF THE CALVARY BIBLE CHURCH PROPERTY:  
The South line of Lot 2 of Certified Survey Map No. 2999, recorded in Volume 1 of Certified Survey Maps on Page 2999 as Document No. 885164, being part of the Southwest 1/4 of the Southeast 1/4 of Section 20, Township 20 North, Range 17 East, Town of Neenah, Winnebago County, Wisconsin.  
and  
The South line of Lot 1 of Certified Survey Map No. 7173, recorded in Volume 1 of Certified Survey Maps on Page 7173 as Document No. 1729903, being part of the Southwest 1/4 of the Southeast 1/4 and the Southeast 1/4 of the Southeast 1/4 of Section 20, and the Northeast 1/4 of the Northeast 1/4 of Section 29, all in Township 20 North, Range 17 East, City of Neenah, Winnebago County, Wisconsin.

The South lines of aforementioned Certified Survey Maps are collinear with the North and East lines of Keesler Ridge, filed in Cabinet 3 of Plats in File Number 18 as Document No. 892157 and the South line of the Southeast 1/4 of Section 20.

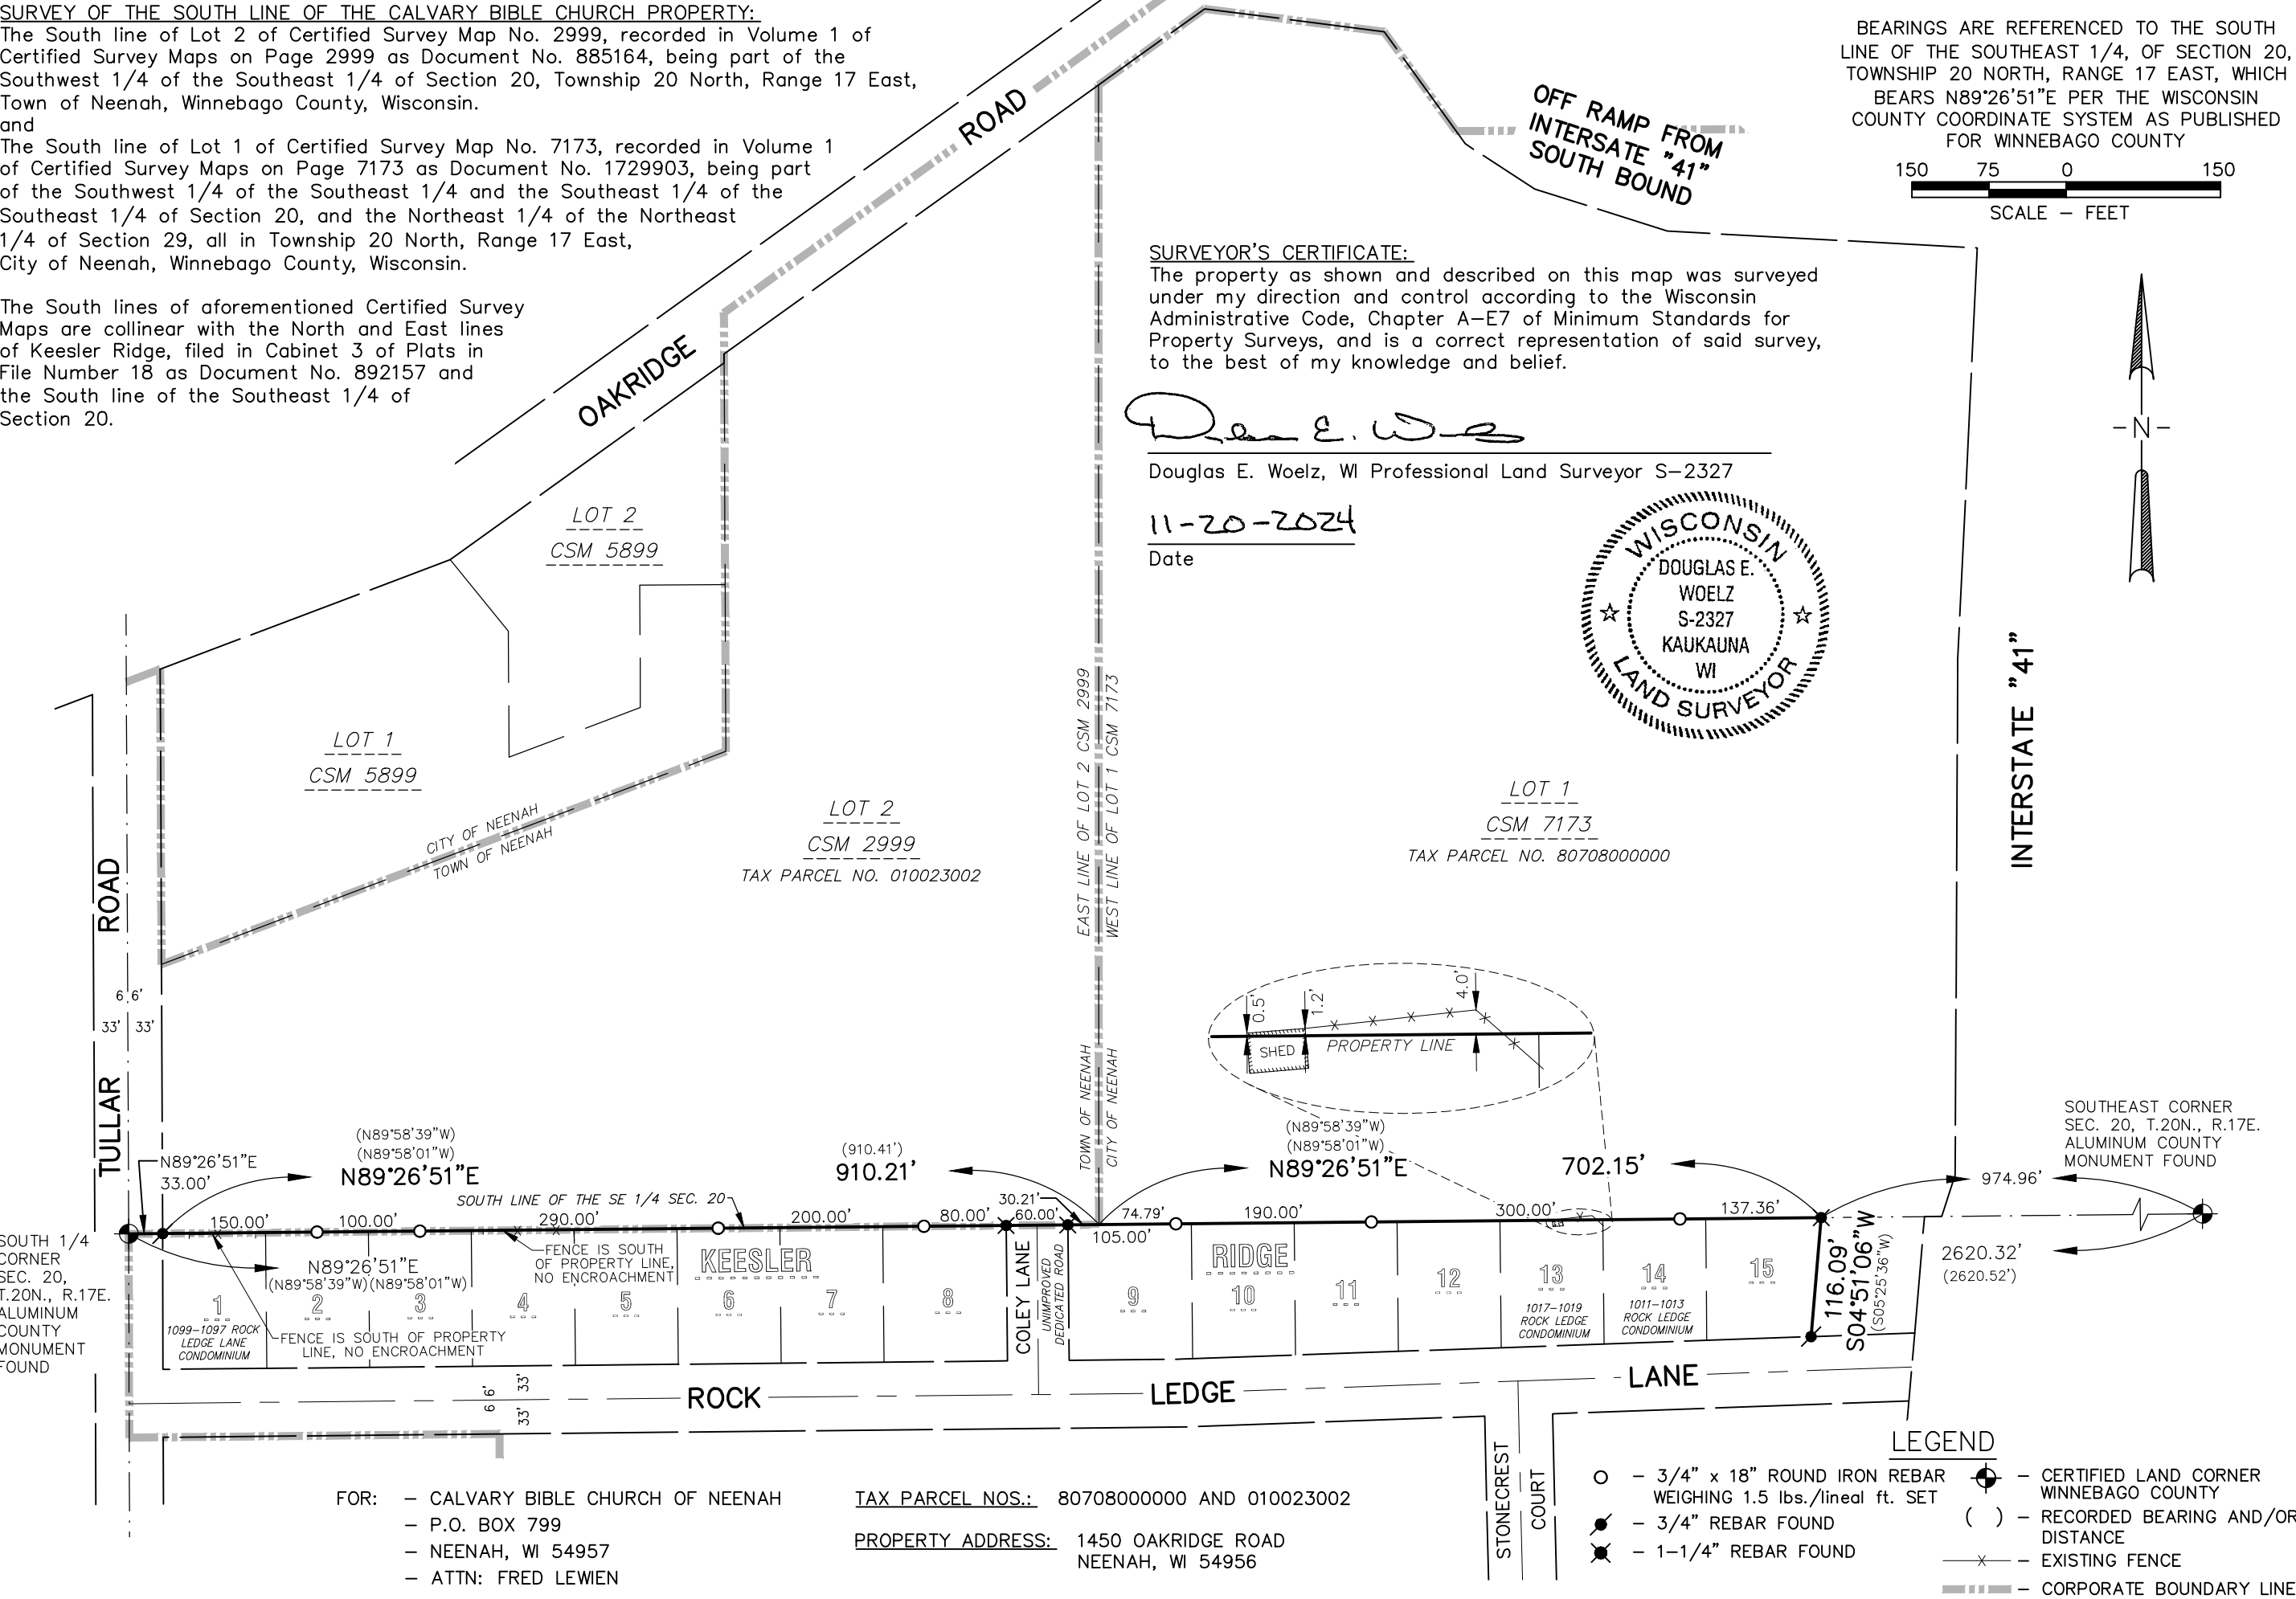

**McMAHON**  
ENGINEERS/ARCHITECTS  
McMAHON ASSOCIATES, INC.  
1445 McMAHON DRIVE NEENAH, WI 54956  
Mailing: P.O. BOX 1025 NEENAH, WI 54957-1025  
PH 920.751.4200 FX 920.751.4284 MCMGRP.COM

McMAHON ASSOCIATES, INC. PROVIDES THIS DRAWING & DATA, REGARDLESS OF FORM, AS INSTRUMENTS OF SERVICE. ALL RIGHTS INCLUDING COPYRIGHTS ARE RESERVED BY McMAHON ASSOCIATES, INC. THE CLIENT AND/OR RECIPIENT AGREES TO THE FULLEST EXTENT PERMITTED BY LAW TO INDEMNIFY AND HOLD McMAHON ASSOCIATES, INC. HARMLESS FROM AND AGAINST ALL CLAIMS, DAMAGES, LOSSES AND EXPENSES, INCLUDING REASONABLE ATTORNEY'S FEES, ARISING OUT OF OR FROM THIS DRAWING OR DATA, WITHOUT PRIOR WRITTEN CONSENT BY McMAHON ASSOCIATES, INC.

**PROPERTY SURVEY MAP**  
1450 OAKRIDGE ROAD  
CITY OF NEENAH, WINNEBAGO COUNTY, WISCONSIN

DESIGNED DEW	DRAWN AMS
PROJECT NO. C0026 09-24-00675	
DATE Nov. 2024	
SHEET NO. 01	