
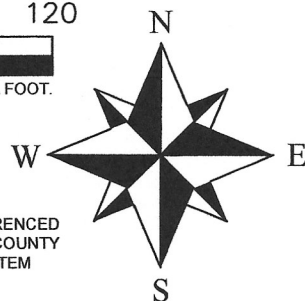


PLAT OF SURVEY


LOT THREE (3) OF BLOCK "B" IN LAZOTTE'S ORIGINAL PLAT, PART OF THE S 1/2 OF THE NE 1/4 OF SECTION 20, TOWNSHIP 20 NORTH, RANGE 17 EAST IN THE TOWN OF MENASHA, WINNEBAGO COUNTY, WISCONSIN.

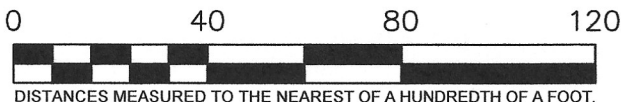

LEGEND

-  WOOD BOARD FENCE
 CHAIN LINKED FENCE
 1" IRON PIPE FOUND
 3/4" X 18" IRON ROD SET
 PREVIOUSLY RECORDED DIMENSION

BEARINGS ARE REFERENCED
TO THE WINNEBAGO COUNTY
COORDINATE SYSTEM

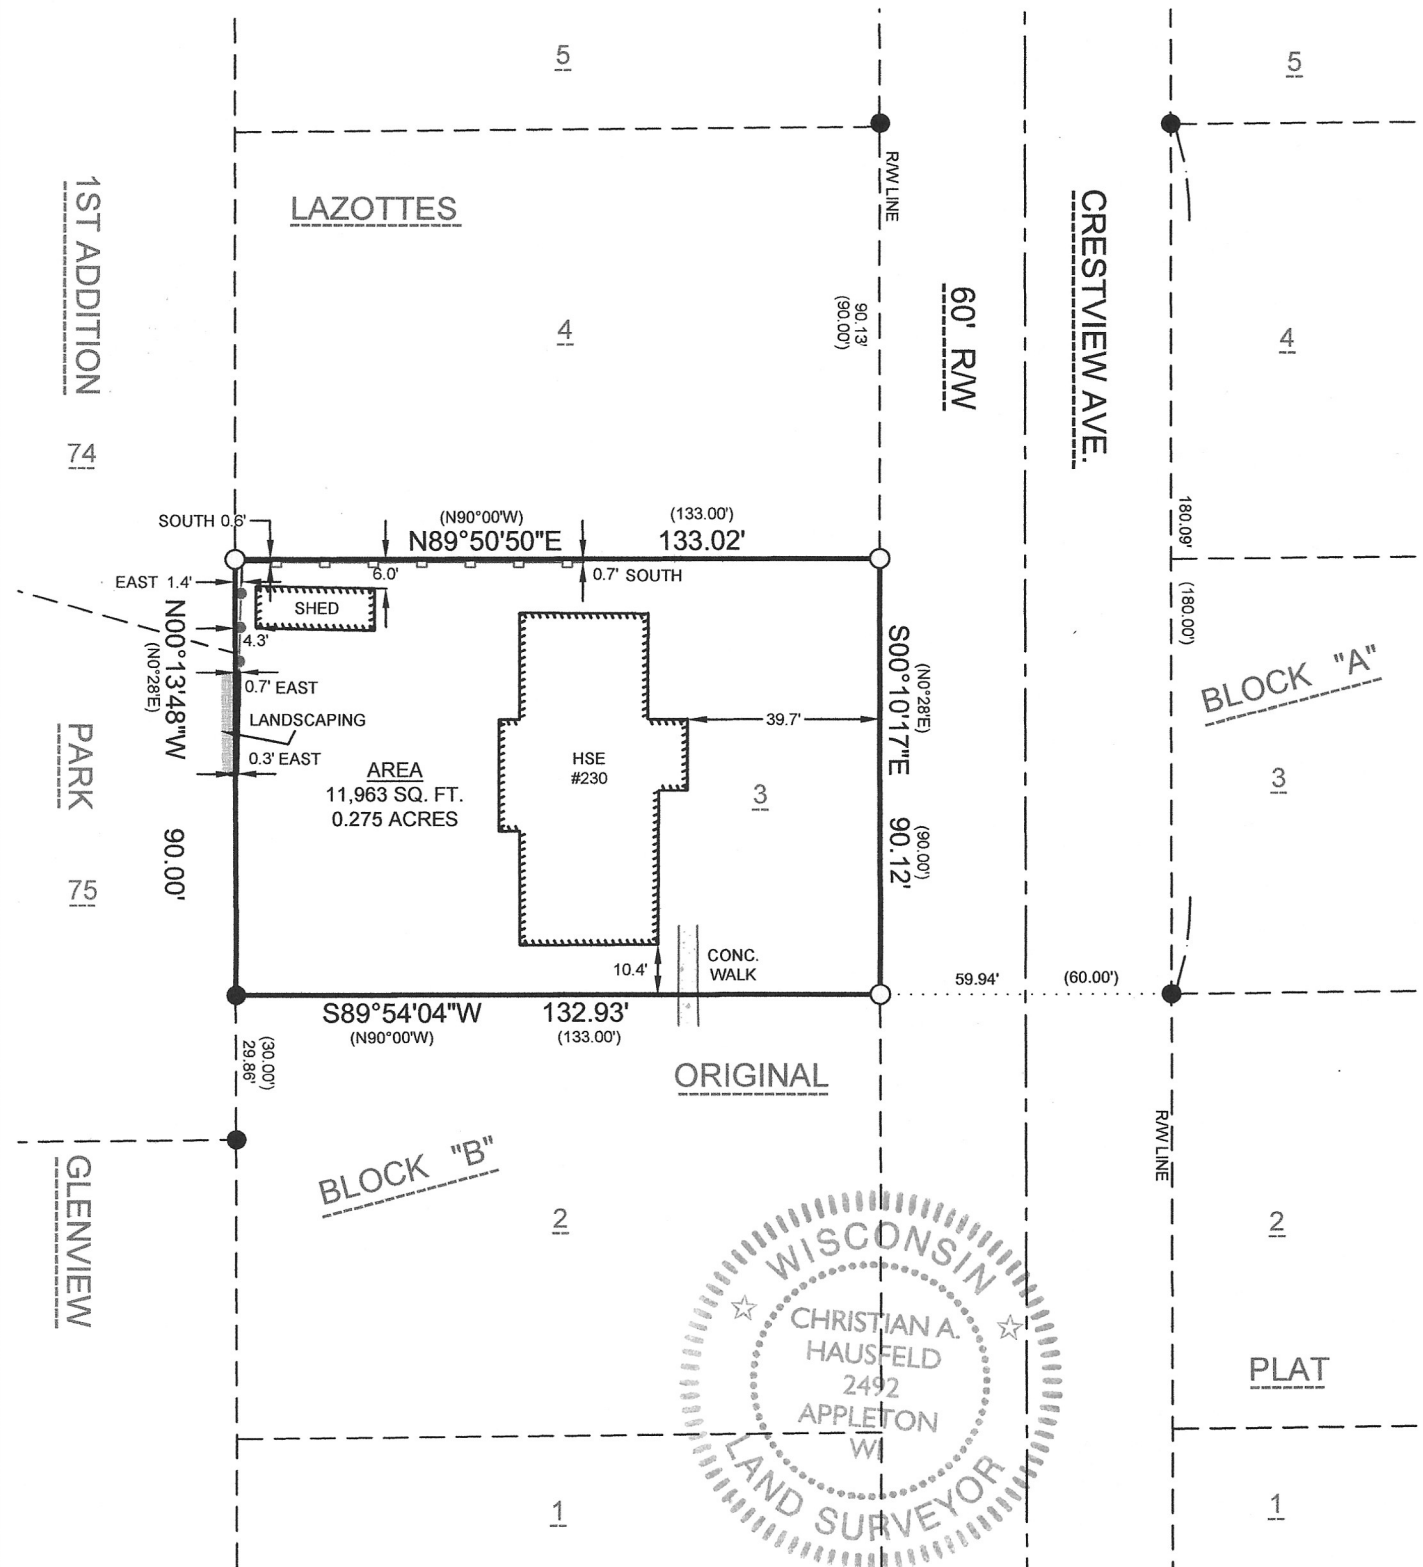

SURVEYOR'S CERTIFICATE:

I, CHRISTIAN A. HAUSFELD, WISCONSIN PROFESSIONAL LAND SURVEYOR, HEREBY CERTIFY THAT I HAVE SURVEYED THE ABOVE DESCRIBED PROPERTY AND THAT THE MAP SHOWN IS A TRUE AND ACCURATE REPRESENTATION THEREOF TO THE BEST OF MY KNOWLEDGE AND BELIEF.

DATED THIS 16th DAY OF November 2022

WISCONSIN PROFESSIONAL LAND SURVEYOR S-2492
CHRISTIAN A. HAUSFELD



PRECISION LAND SURVEYING, LLC
463 N WASHBURN ST. OSHKOSH, WI 54904
(920) 205-4895

DRAWN BY
GMS

DATE	11/14/2022
DATE	11/14/2022

SURVEY FOR
DEREK LAEYENDECKER
230 CRESTVIEW AVE.
NEENAH, WI 54956

SCALE
1" = 40'

SHEET
1 OF 1

PROJECT NO.
9760