




Plat of Survey

Lot 72, Glenview Park First Addition, Town of Menasha,
Winnebago County, Wisconsin

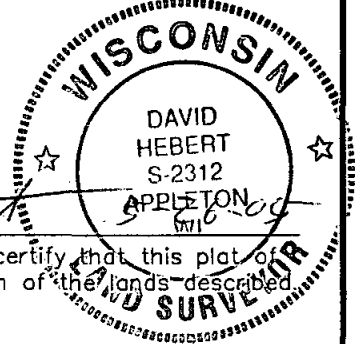

I, David Hebert, RLS, do hereby certify that this plat of
survey is a correct representation of the lands described.

SCALE: 1"=40'

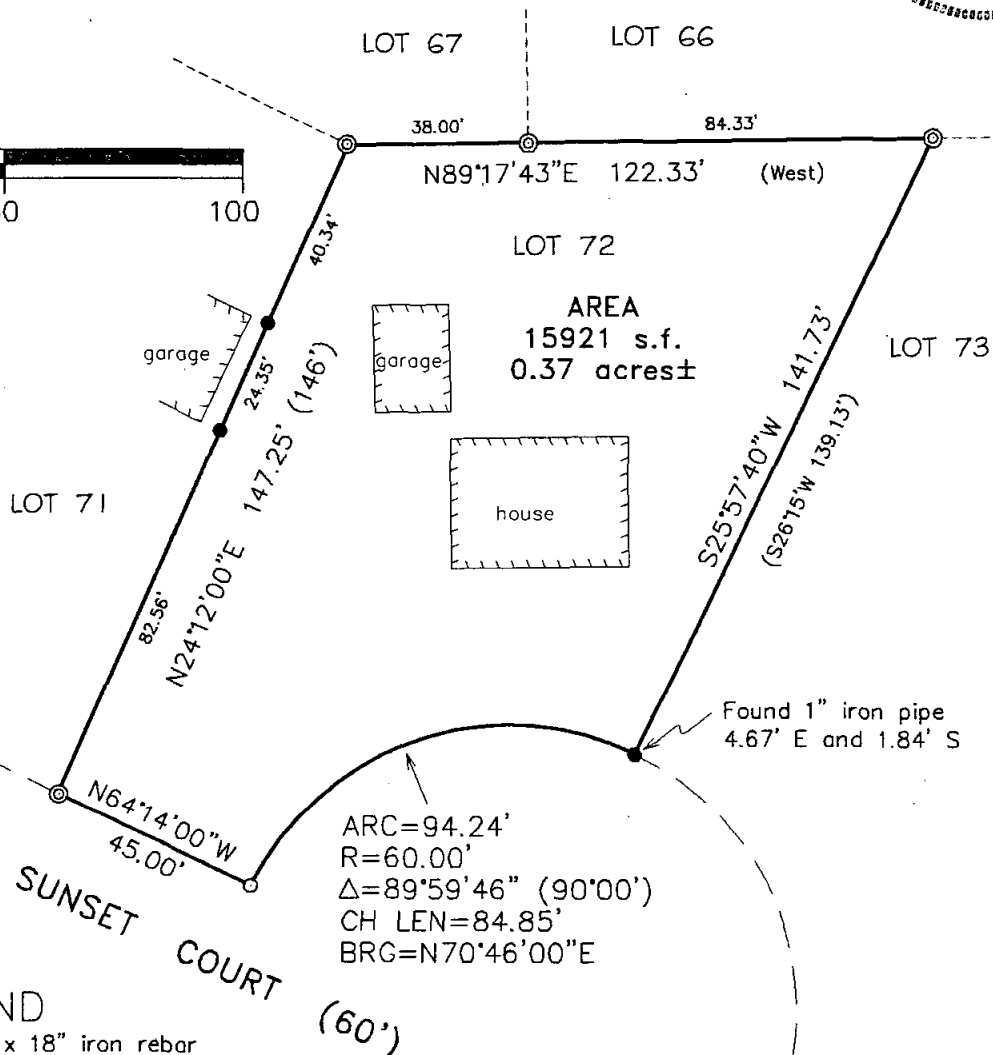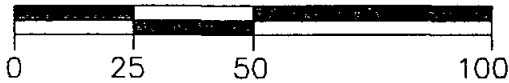

LEGEND

- = Set 3/4" x 18" iron rebar
Wt. = 1.502 lbs/lf
- = Found 3/4" iron rod
- ⊙ = Found 1" (nominal) iron pipe
- () = Recorded as

HAI Hebert Associates, Inc.
LAND SURVEYING • SOIL TESTING • ENGINEERING SYSTEMS
1110 W. Wisconsin Ave. 920-734-8373
Appleton, WI 54914 Fax: 920-734-3968

A SURVEY FOR:
Richard and Barbara Tierney
1344 Oriole Ct.
Neenah, WI 54956

DATE: 5-26-05
DRAFTED BY: dh
SCALE: 1"=40'
DRAWING NUMBER:
05040A01