


PLAT OF SURVEY

LOT SIXTY-SIX (66), GLENVIEW PARK 1ST ADDITION, TOWN OF MENASHA, WINNEBAGO COUNTY, WISCONSIN.

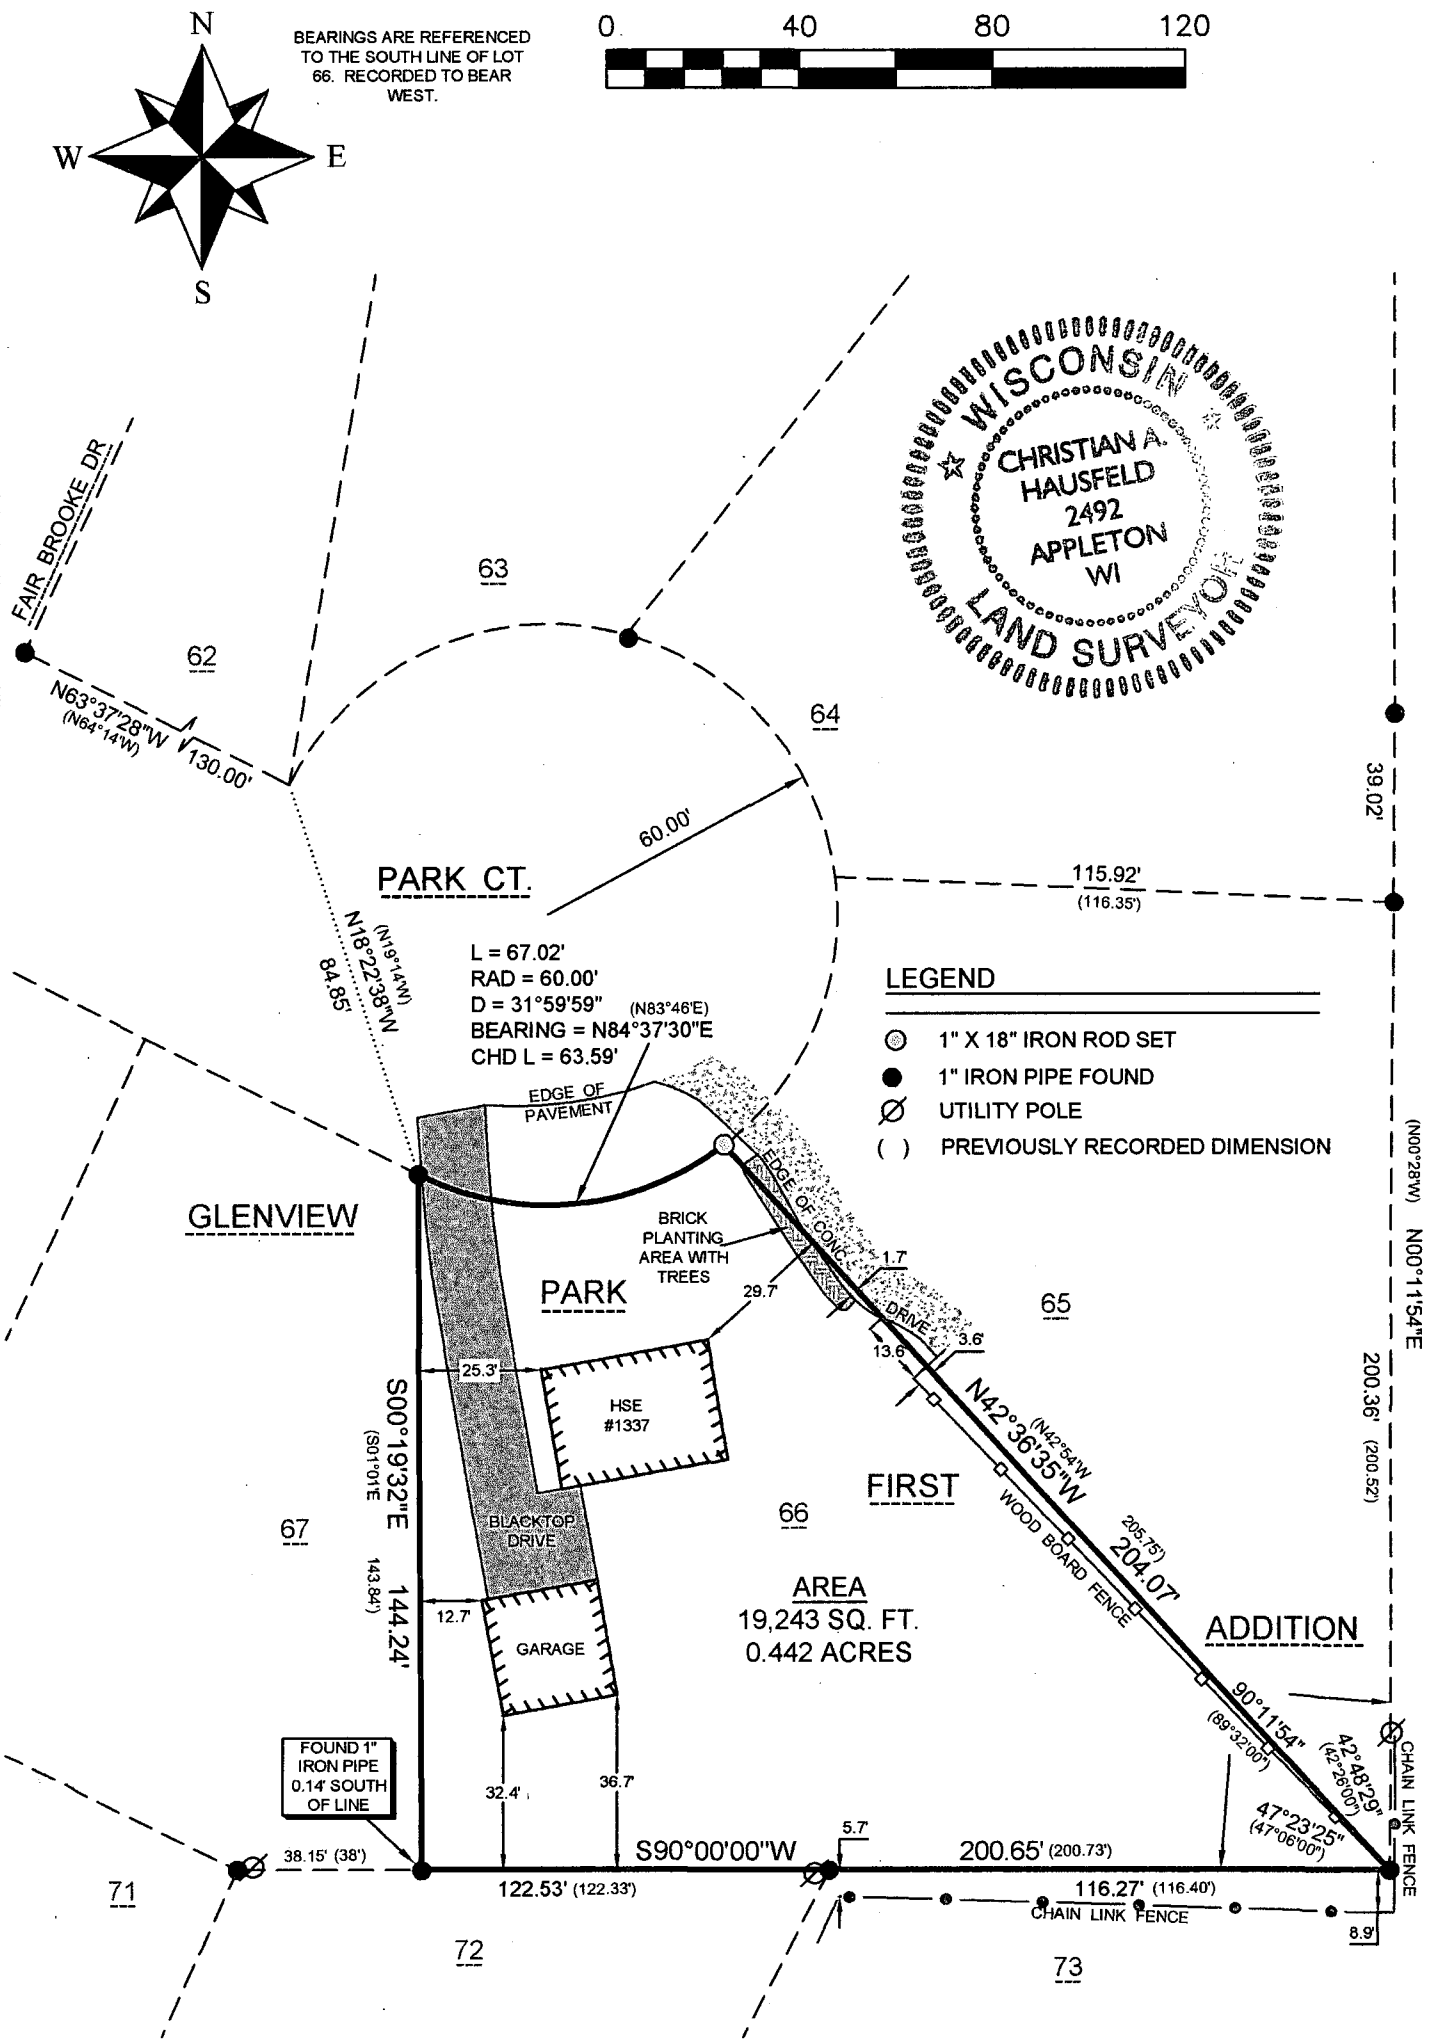


SURVEYOR'S CERTIFICATE:
I, CHRISTIAN A. HAUSFELD, WISCONSIN PROFESSIONAL LAND SURVEYOR, HEREBY CERTIFY THAT I HAVE SURVEYED THE ABOVE DESCRIBED PROPERTY AND THAT THE MAP SHOWN IS A TRUE AND ACCURATE REPRESENTATION THEREOF TO THE BEST OF MY KNOWLEDGE AND BELIEF.

DATED THIS 2nd DAY OF April, 2015

Christian A. Hausfeld

WISCONSIN PROFESSIONAL LAND SURVEYOR S-2492
CHRISTIAN A. HAUSFELD

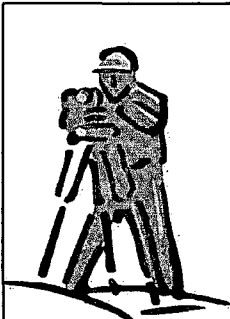

PRECISION LAND SURVEYING, LLC 1024 W. TAYLOR ST. APPLETON, WI 54914 (920) 205-4895		
DRAWN BY CAH	DATE 4/2/2015	SURVEY FOR TIM BAUMANN 1337 PARK CT APPLETON, WI 54914
APPROVED CAH	DATE 4/2/2015	
SCALE 1" = 40'	SHEET 1 OF 1	PROJECT NO. 8517