



PLAT OF SURVEY

LOT EIGHTY-SEVEN (87) IN GLENVIEW PARK FIRST ADDITION, IN THE TOWN OF MENASHA, WINNEBAGO COUNTY, WISCONSIN.


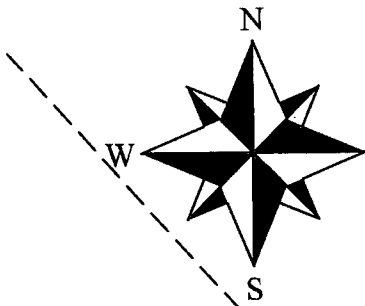


BEARINGS ARE REFERENCED TO THE WINNEBAGO COUNTY COORDINATE SYSTEM

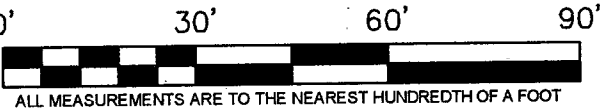

LEGEND

- 1" IRON PIPE FOUND
- 3/4" X 18" IRON ROD SET
- 3" IRON PIPE FOUND (UNLESS NOTED)
- CHAIN LINK FENCE
- ( ) PREVIOUSLY RECORDED DIMENSION

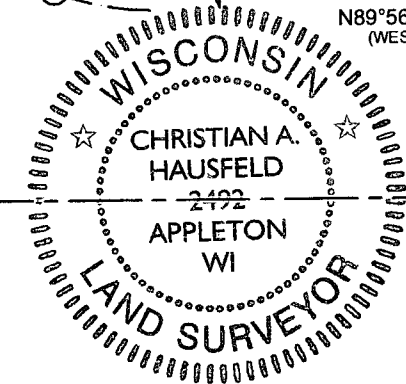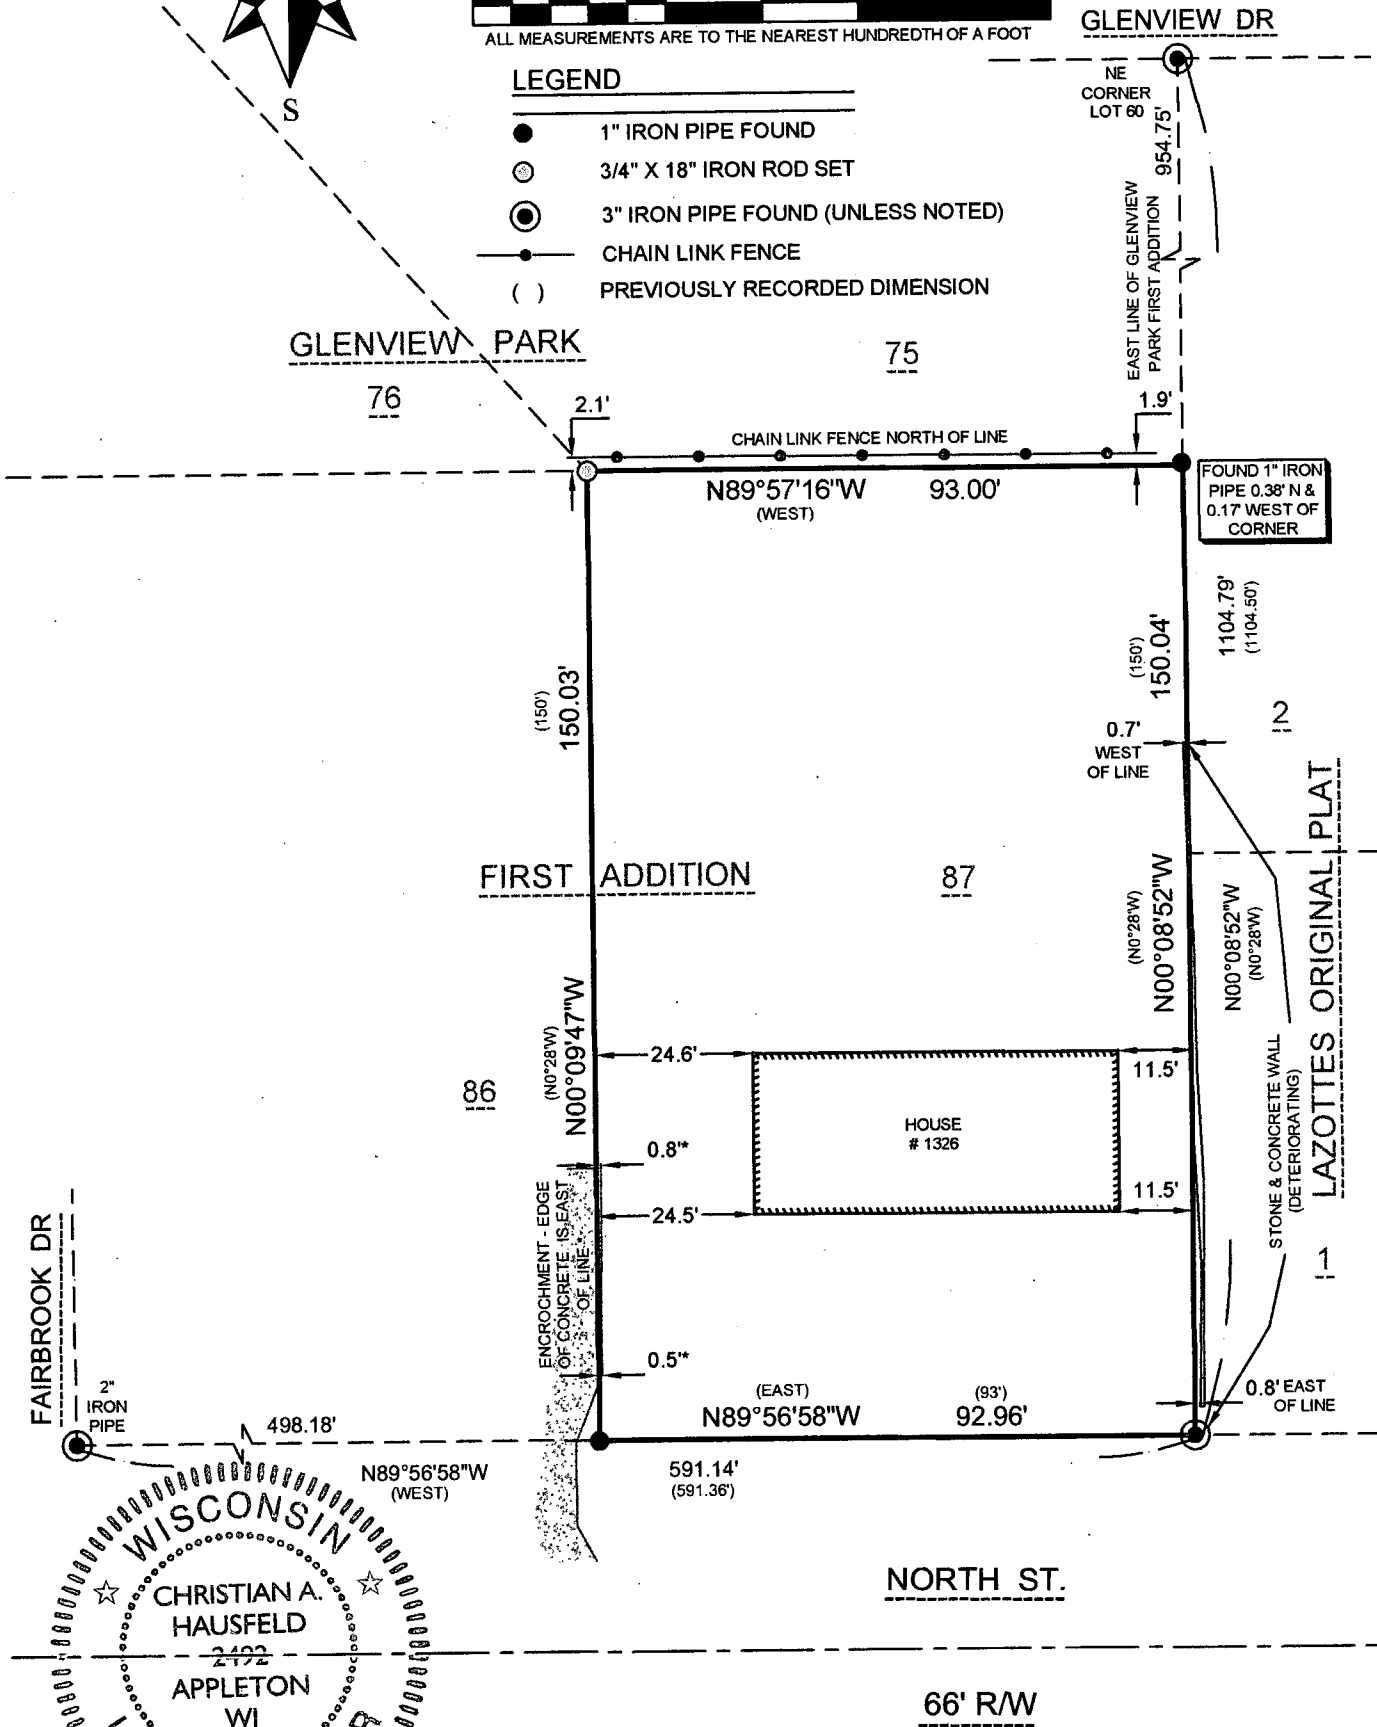


REVISED: 5/4/2017 ENCROACHMENT NOTE ERROR

SURVEYOR'S CERTIFICATE:  
I, CHRISTIAN A. HAUSFELD, WISCONSIN PROFESSIONAL LAND SURVEYOR, HEREBY CERTIFY THAT I HAVE SURVEYED THE ABOVE DESCRIBED PROPERTY AND THAT THE MAP SHOWN IS A TRUE AND ACCURATE REPRESENTATION THEREOF TO THE BEST OF MY KNOWLEDGE AND BELIEF.

DATED THIS 4th DAY OF May 2017

Christian A. Hausfeld  
WISCONSIN PROFESSIONAL LAND SURVEYOR S-2492  
CHRISTIAN A. HAUSFELD

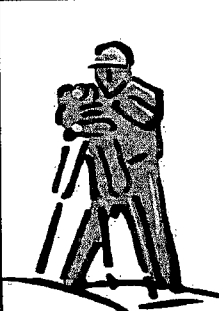

| PRECISION LAND SURVEYING, LLC         |                   |                                                                       |
|---------------------------------------|-------------------|-----------------------------------------------------------------------|
| 1024 W. TAYLOR ST. APPLETON, WI 54914 |                   |                                                                       |
| (920) 205-4895                        |                   |                                                                       |
| DRAWN BY<br>CAH                       | DATE<br>9/27/2016 | SURVEY FOR<br>DEBBI NAUBER-FINCH<br>1326 NORTH ST<br>NEENAH, WI 54956 |
| APPROVED<br>CAH                       | DATE<br>9/27/2016 |                                                                       |
| SCALE<br>1" = 30'                     | SHEET<br>1 OF 1   | PROJECT NO.<br>8712                                                   |