


PLAT OF SURVEY

LOT 64, GLENVIEW PARK FIRST ADDITION, SECTION 20, T.20N.,
R.17E., TOWN OF MENASHA, WINNEBAGO COUNTY, WISCONSIN

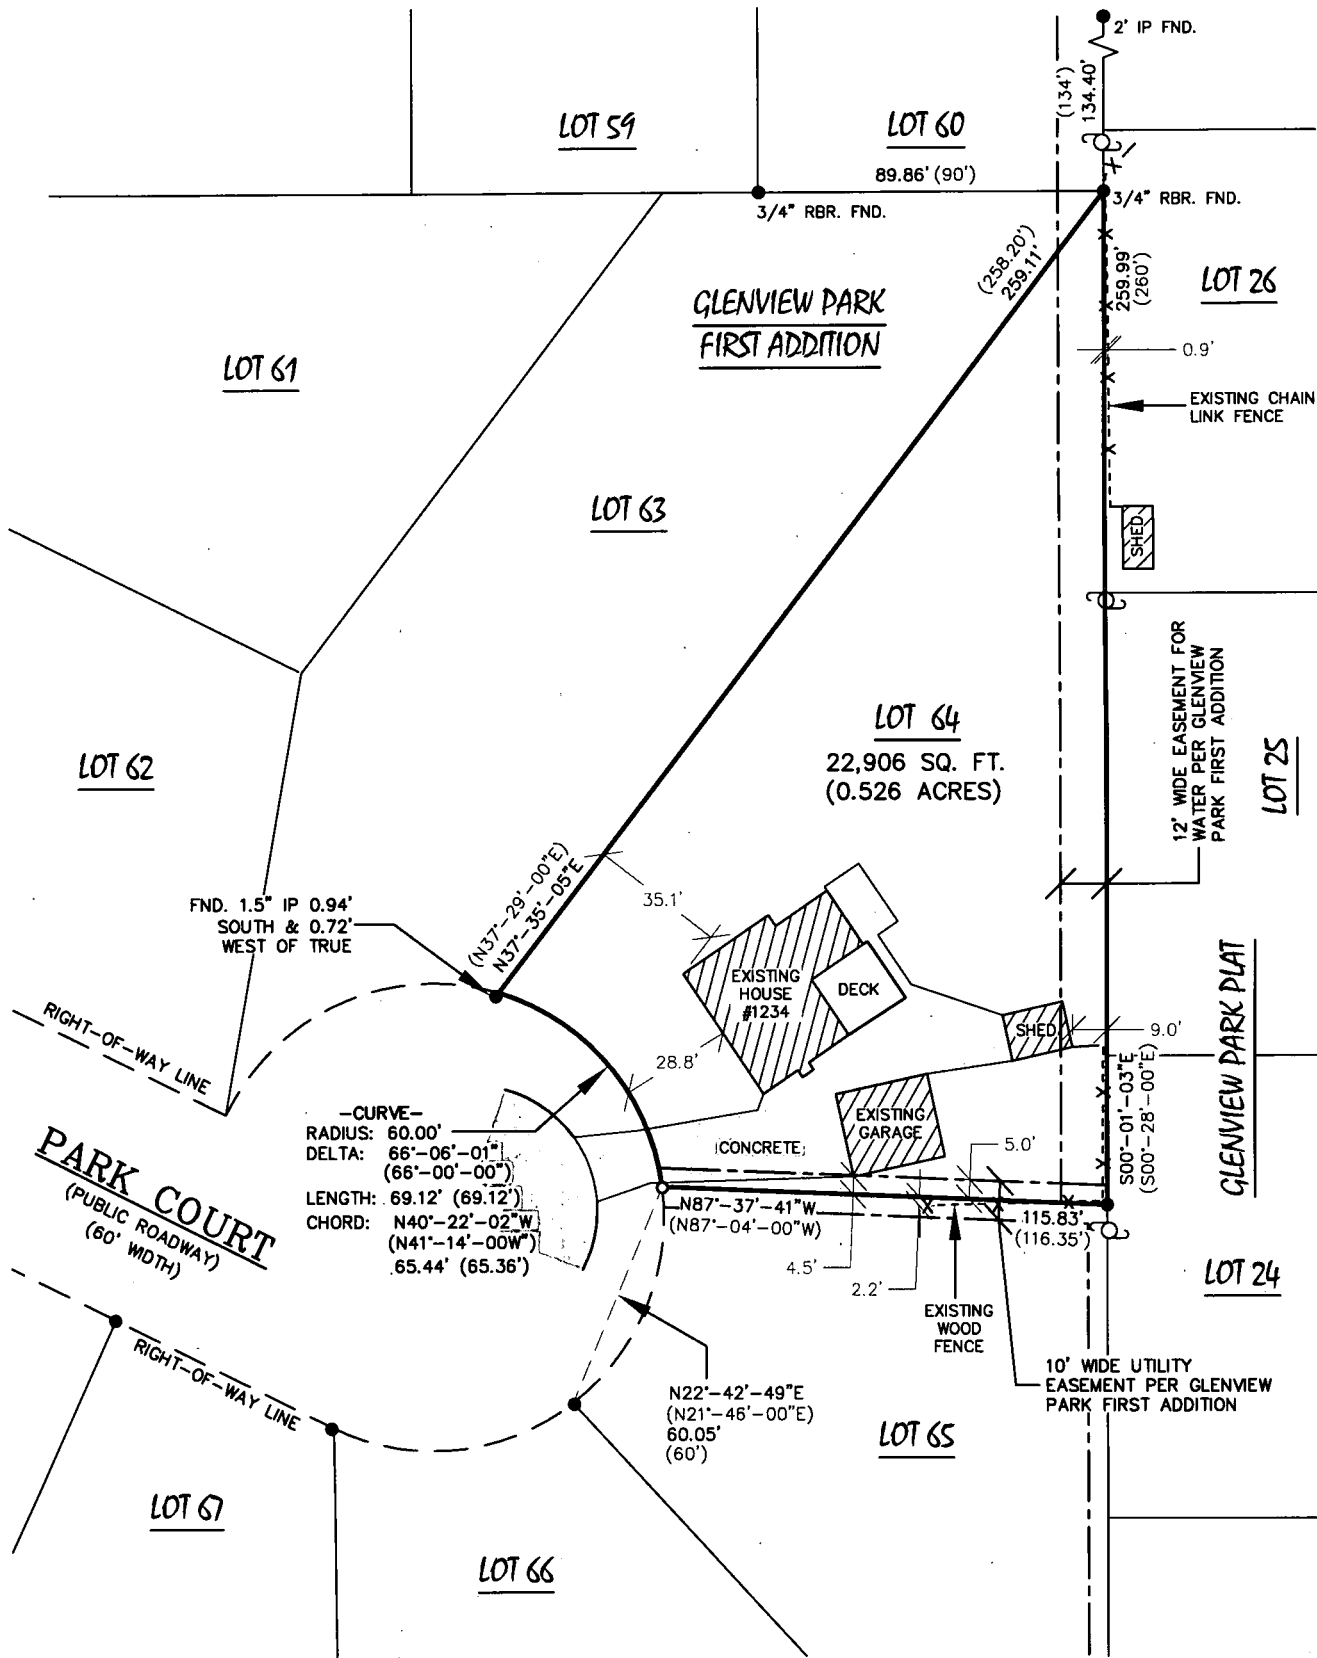

SURVEY NOTES:


-SITE ADDRESS: 1324 PARK CT. NEENAH, WI 54956
-PARCEL ID NO.: 121740
-DEED: DOCUMENT NO. 1683902
-OWNER OF RECORD: TANNER BASLER

SURVEYOR'S CERTIFICATE

I, Steven C. DeJong, Professional Land Surveyor
of Meridian Surveying, LLC., certify that I have surveyed the
described property and that the map shown is a true and accurate
representation thereof to the best of my knowledge and belief.

Dated this 2ND day of AUGUST, 2017.

WISCONSIN PROFESSIONAL LAND SURVEYOR
Steven C. DeJong, S-2791

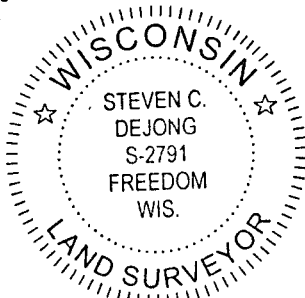


-LEGEND-

- = 1" X 18" IRON PIPE SET
- = 1" IRON PIPE FOUND
- ⊕ = EXISTING POWER POLE
- () = RECORDED INFORMATION

GRAPHIC SCALE
1 inch = 50 ft.



BEARINGS REFERENCED TO THE
WINNEBAGO COUNTY COORDINATE SYSTEM

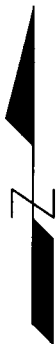

MERIDIAN
SURVEYING, LLC



N8774 Firelane 1 Office: 920-993-0881
Menasha, WI 54952 Fax: 920-273-6037

DRAWN BY: J.B.
CHECKED BY: S.C.D.
JOB NO.: 9608

FIELD WORK DATE: 7-26-17
FIELD BOOK: M-42, PG.26
SHEET 1 of 1

SURVEYED FOR:
CARLY BASLER
1324 PARK CT.
NEENAH, WI 54956