

80704640000

PLAT OF SURVEY

LOT 18 OF BLOCK 1 IN PROGRESS PARK, IN THE SEVENTH WARD, CITY OF NEENAH, WINNEBAGO COUNTY, WISCONSIN.




GRUENEWALD AVE.

60' R/W

30'

30'


N00°02'18"W 1102.96'

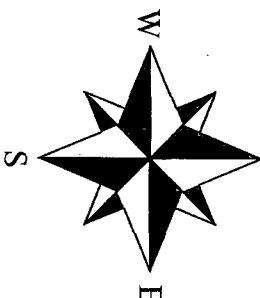

BEARINGS ARE REFERENCED TO THE EAST LINE OF GRUENEWALD AVE. ASSUMED TO BEAR N00°02'18"W



- LEGEND
- 1" IRON PIPE FOUND
 - 1" X 18" IRON PIPE WITH PLASTIC CAP SET
 - CHISELED CROSS SET
 - WOOD BOARD FENCE
 - PREVIOUSLY RECORDED DIMENSION

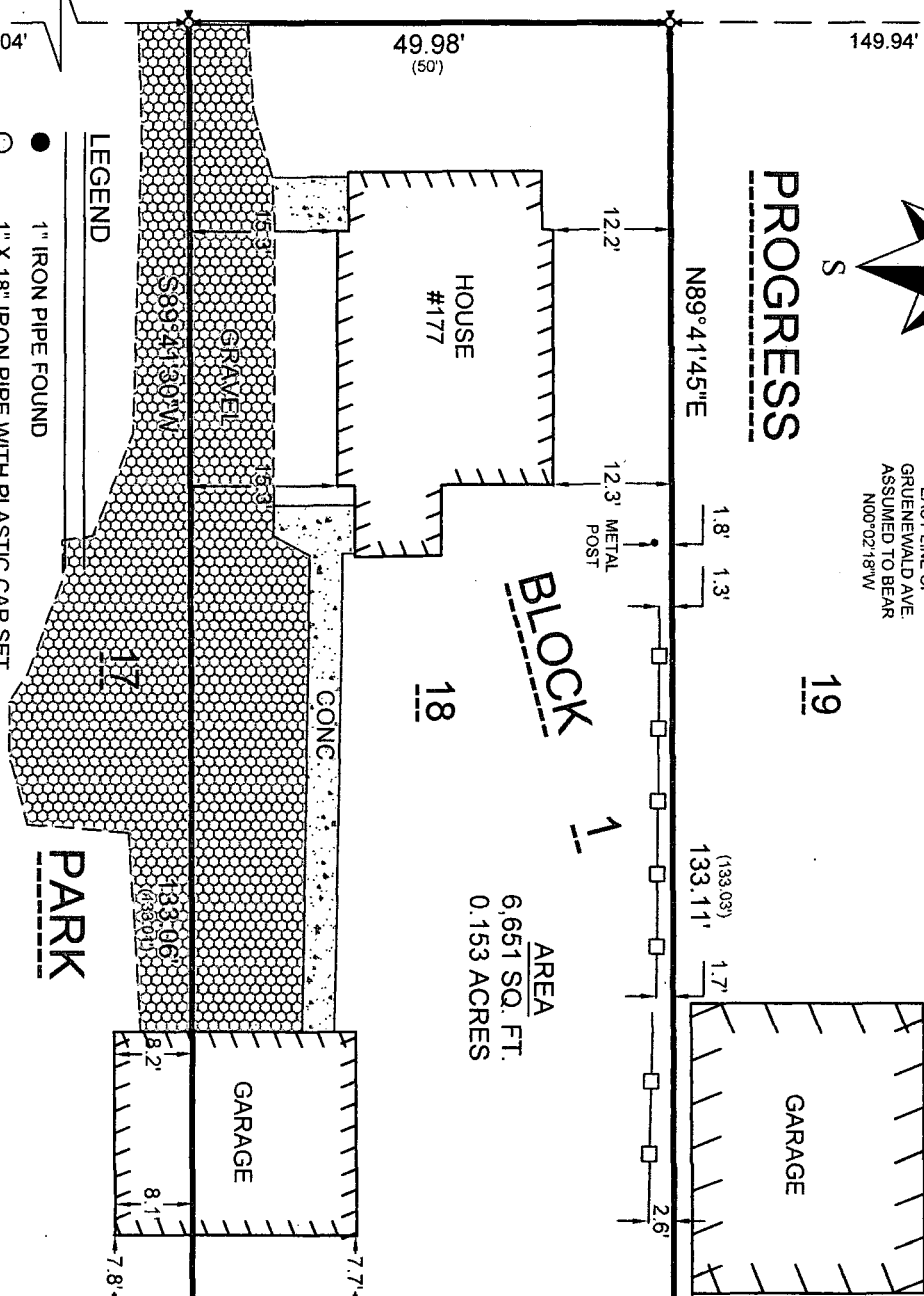

W. G. KRAEMER PLAT

SURVEYOR'S CERTIFICATE:
I, CHRISTIAN A. HAUSFELD, WISCONSIN REGISTERED LAND SURVEYOR, HEREBY CERTIFY THAT I HAVE SURVEYED THE ABOVE DESCRIBED PROPERTY AND THAT THE MAP SHOWN IS A TRUE AND ACCURATE REPRESENTATION THEREOF TO THE BEST OF MY KNOWLEDGE AND BELIEF.

DATED THIS 26th DAY OF October, 2011
Christian A. Hausfeld
WISCONSIN REGISTERED LAND SURVEYOR S.2492
CHRISTIAN A. HAUSFELD



PRECISION LAND SURVEYING, LLC 1024 W. TAYLOR ST. APPLETON, WI (920) 205-4895		
DRAWN BY CAH	DATE 10/25/2011	SURVEY FOR CARVER INVESTMENTS 2, LLC PO BOX 293 APPLETON, WI 54912
APPROVED CAH	DATE 10/24/2011	
SCALE 1" = 20'	SHEET 1 OF 1	PROJECT NO. 8232